


Profil transversal aplicabil in curba (intre km 504+700 si km 505+215)
 Cross-section applicable in curve (between km 504+700 and km 505+215)
 scara / scale 1:100

km 504+992.684

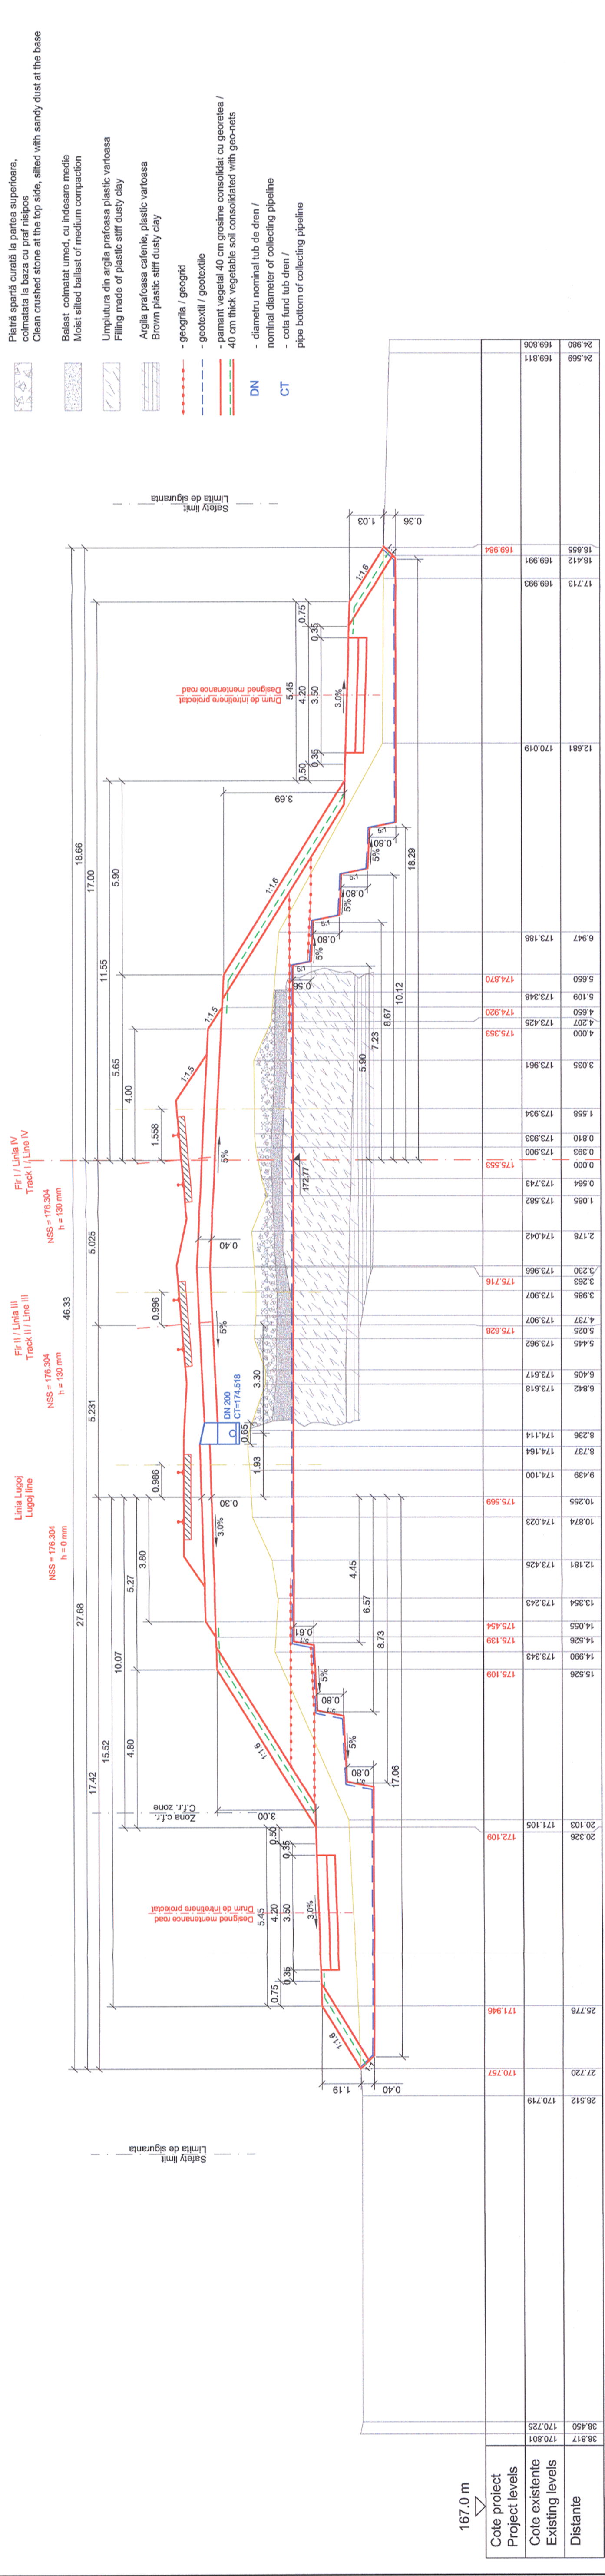

Acest plan anuleaza si inlocuieste planul nr. PT.03.01.22.TS.306 - 01/01
 elaborat la data 01.2013
 This layout plan canceled and replaced layout plan no. PT.03.01.22.TS.306 - 01/01
 prepared on 01.2013

VERIFICATOR / Expert
 Checker / Expert
 NIP: 05585
 S.A. GEORGHE
 ROMANIA
 VERIFICATOR / Expert
 Checker / Expert
 NIP: 06628
 S.A. GEORGHE
 ROMANIA
 VERIFICATOR / Expert
 Checker / Expert
 NIP: 05585
 S.A. GEORGHE
 ROMANIA

MINISTERUL
 TRANSPORTURILOR
 Beneficiar / Beneficiary:
 COMPANIA NAȚIONALĂ DE CĂI FERATE "CFR" SA

PROIECTANT / DESIGNER:
PÖYRY
 Șef de echipă / Team leader: C. Teodorescu
 Expert Cheie / Key Expert: L. Mărculescu

Subcontractant / Subcontractor:
VIOTOP
 Aprobat / Approved: A.M. Baicu
 Proiectat / Designed: I. Branciu

Data / Date: 01.2013
 Semnatura / Signature: [Signatures]
 Denumire desen / Drawing name: Profil transversale - Stația Iliia / Iliia Station - Cross section
 km 504+992.684

Scara / Scale: 1:100
 Revizia / Revision: 1/05.2013
 Cod desen / Drawing Code: PT.03.01.22.TS.306
 Nr / No: 01/01