



PLAN TRASARE ALBIE/RIVERBED TRACING PLAN

Sc. 1:200

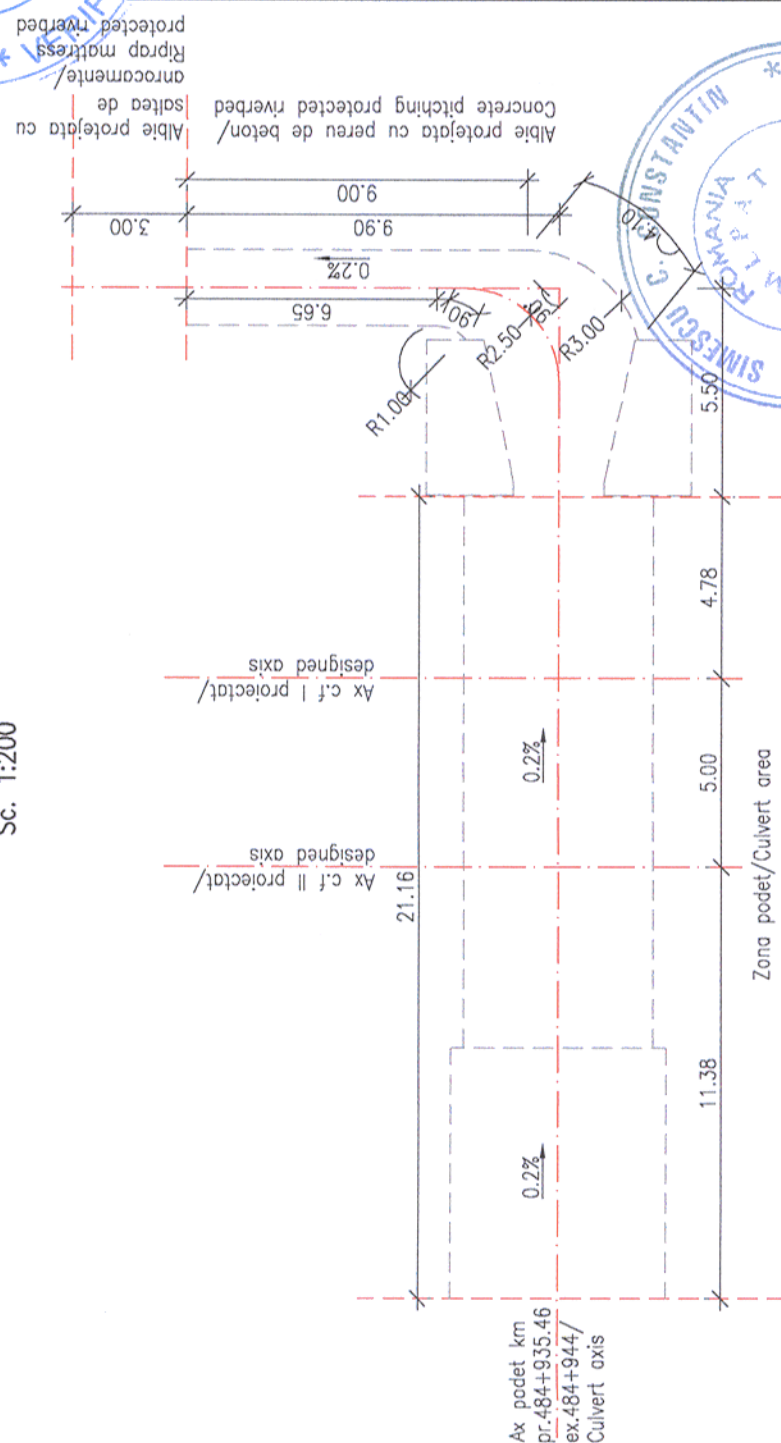


SECTION B-B/SECTION B-B

Sc. 1:100

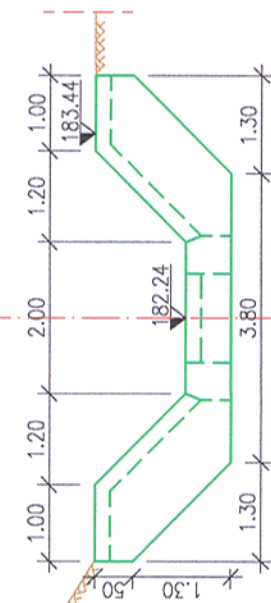

SECTION A-A/SECTION A-A

Sc. 1:100

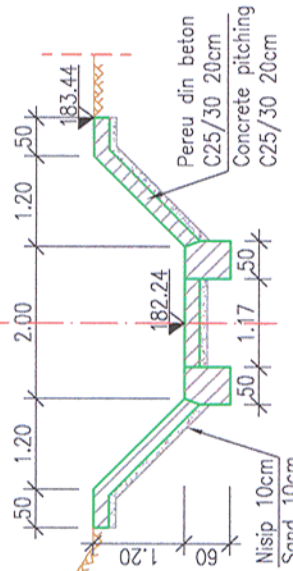

LEGENDA BETOANELOR/CONCRETE LEGEND
conform NE 012-1:2007/SR EN 206-1

 BETON C25/30 – Clasa de expunere XC4+XF3+XA1, agregate D_{max} 22. PEREU SI SCARI DE ACCES/PITCHING, ACCES AND STAIRS

platforma tehnologica S=400m²
technological platform S=400m²

Drum tehnologic
Technological road

Sistema local de coordenadas.

Plan de referinta Marea Neagra 1975.
Reference plan Black Sea 1975

Reper trasare:
-intersecția dintre axul podetului și axul proiectat

- landmark tracing:
- the intersection of the culvert axis and railway I designed axis.

