



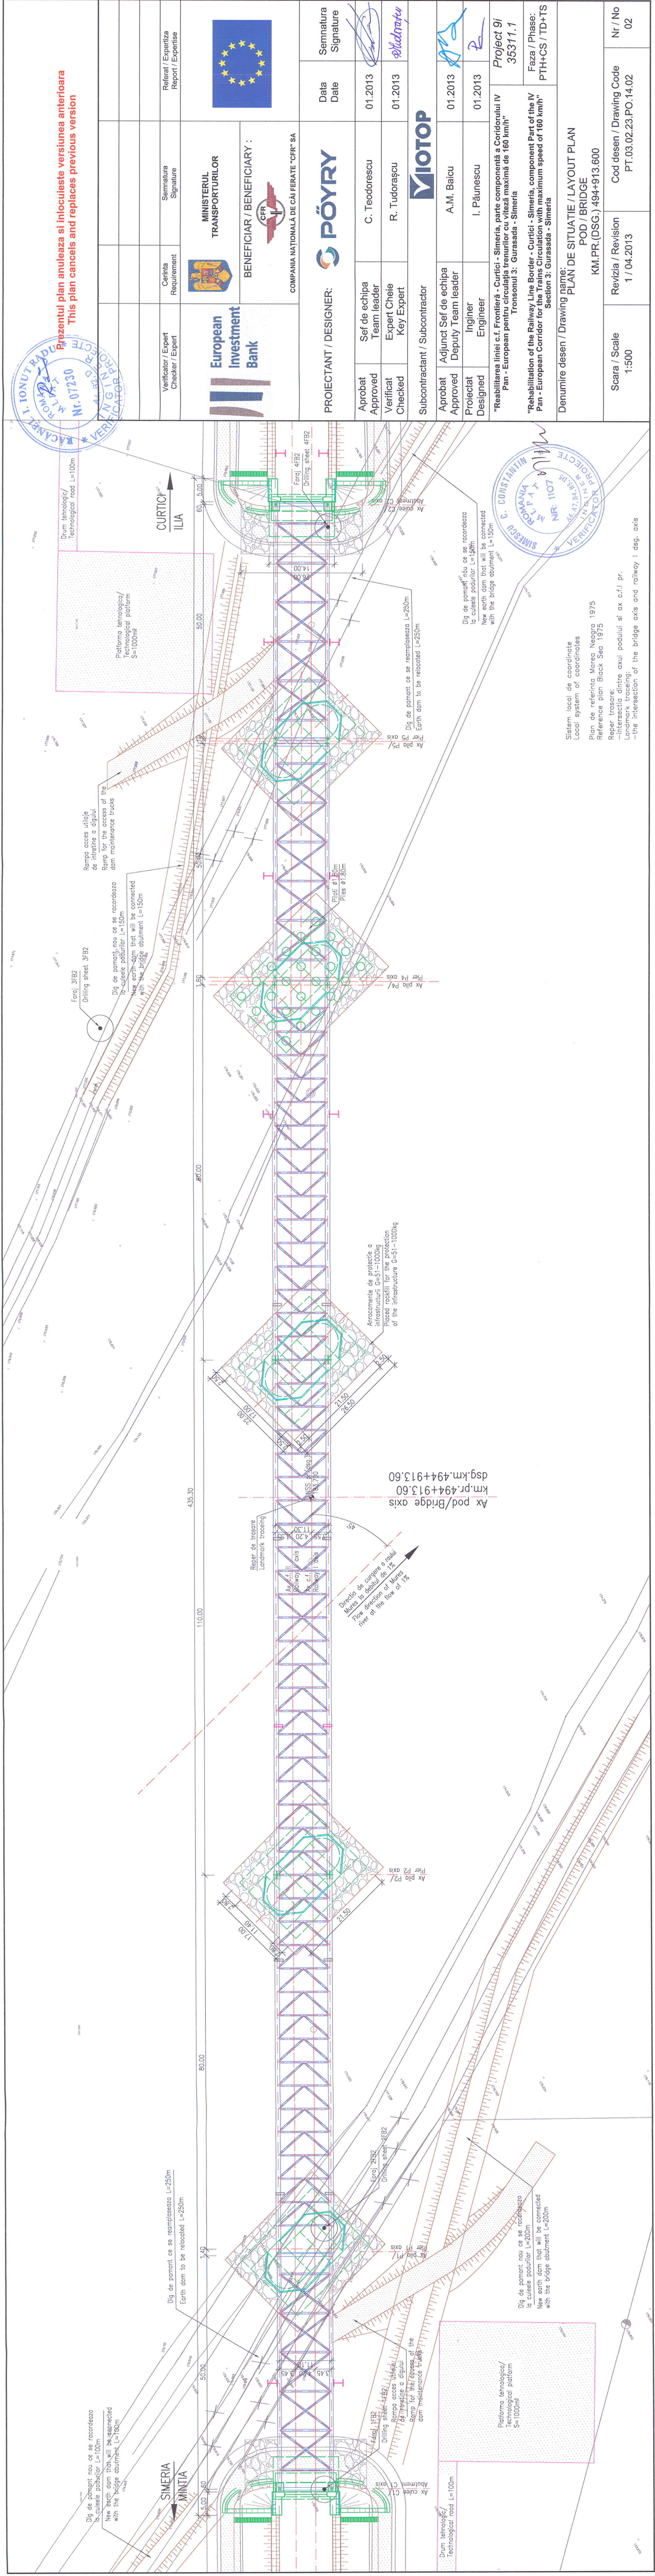

Prezentul plan anuleaza si inlocuieste versiunea anterioara
This plan cancels and replaces previous version

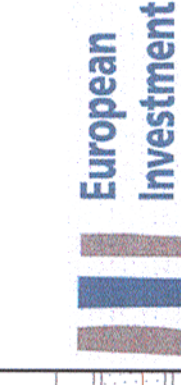

PROIECTANT / DESIGNER:		Data Date		Semnatura Signature	
Aprobat Approved	Sef de echipa Team leader	C. Teodorescu	01.2013		
Verificat Checked	Expert Cheie Key Expert	R. Tudoraşcu	01.2013		

Subcontractant / Subcontractor

Aprobat Approved	Adjunct Sef de echipa Deputy Team leader	A.M. Baicu	01.2013		
Proiectat Designed	Inginer Engineer	I. Păunescu	01.2013		

"Reabilitarea liniei c.f. Frontiera - Curtici - Simeria, parte componentă a Coridorului IV Pan - European pentru circulația trenurilor cu viteză maximă de 160 km/h"

"Reabilitarea liniei c.f. Curtici - Simeria, componentă a Coridorului IV Pan - European pentru circulația trenurilor cu viteză maximă de 160 km/h"

Denumire desen / Drawing name: PLAN DE SITUATIE / LAYOUT PLAN

POD / BRIDGE
KM.PR.(DSG.) 494+913.600

Scara / Scale 1:500	Revizia / Revision 1 / 04.2013	Cod desen / Drawing Code PT.03.02.23.PO.14.02	Nr / No 02
------------------------	-----------------------------------	--	---------------