


489+800

490+100

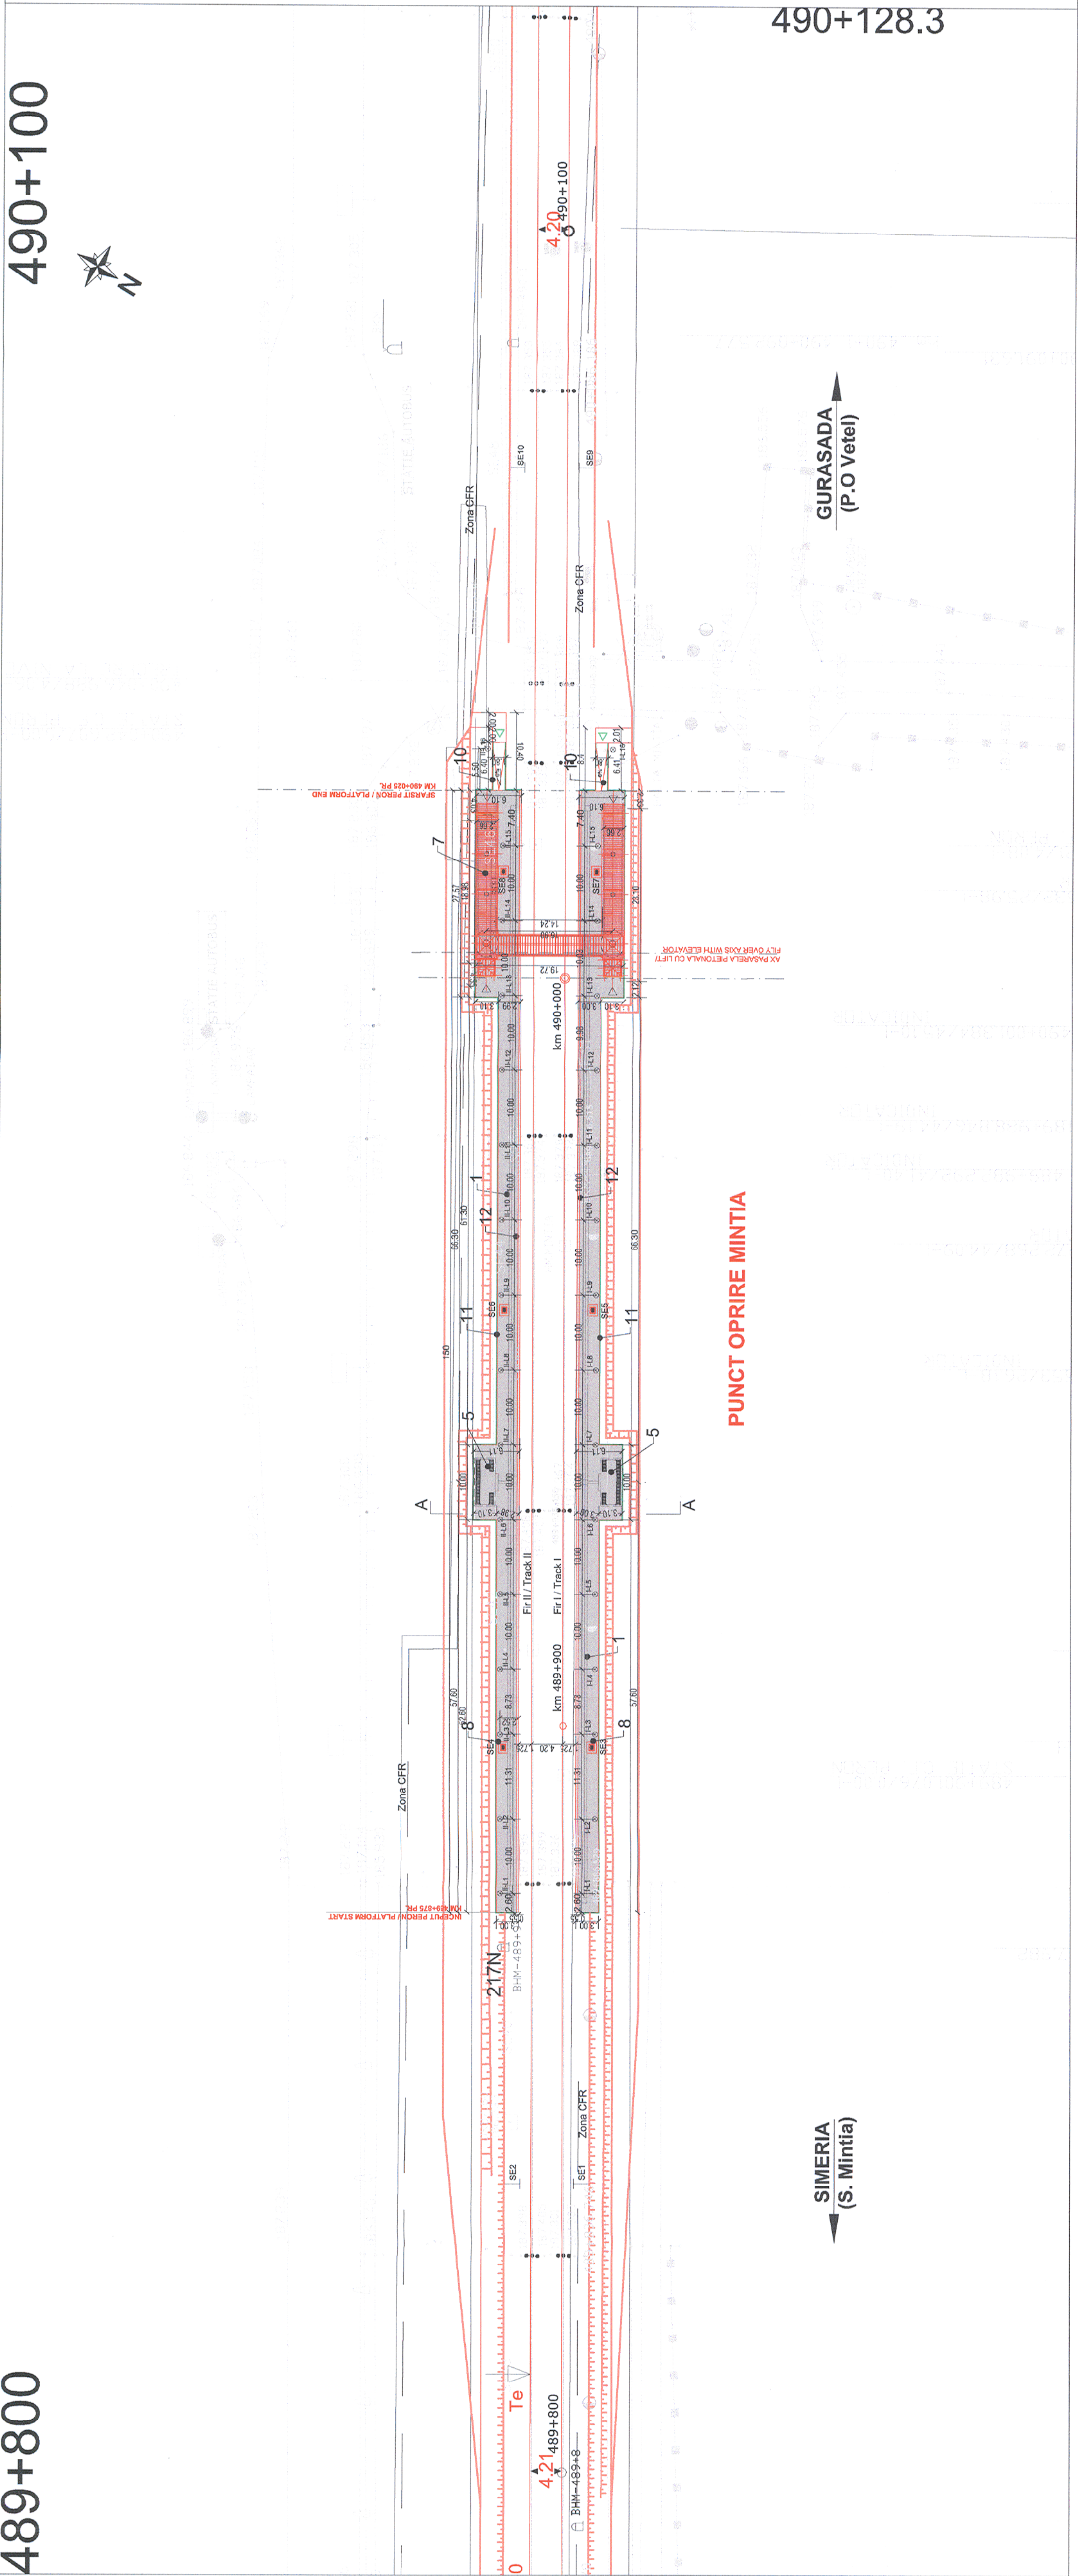

Acest plan anuleaza si inlocuieste planul nr. PT.03.03.23.4.AR.01.001 elaborat la data 01.2013. This layout plan canceled and replaced layout plan no. PT.03.03.23.4.AR.01.001 prepared on 01.2013.			
Verificator / Expert Checker / Expert	Cerinta Requirement	Semnatura Signature	Referat / Expertiza Report / Expertise
		MINISTERUL TRANSPORTURILOR	
		BENEFICIAR / BENEFICIARY : COMPANIA NATIONALA DE CAI FERATE "CFR" SA	
PROIECTANT / DESIGNER: 			
Aprobat Approved	Sef de echipa Team leader	C. Teodorescu	Data Date
Verificat Checked	Expert Cheie Key Expert	B. Gössler	01.2013
Subcontractant / Subcontractor 			
Aprobat Approved	Adjunct Sef de echipa Deputy Team leader	A. M. Baicu	01.2013
Verificat Checked	Arhitect Architect	M. Fotache	01.2013
Proiectat Designed	Arhitect Architect	L. G. Baicu	01.2013
"Reabilitarea liniei c.f. Frontiera - Curtici - Simeria, parte componenta a coridorului IV Pan - European pentru circulatia trenurilor cu viteza maxima de 160 km/h"		Project 9i 35311.1	
"Reabilitarea de la Linia de Frontiera - Curtici - Simeria, componenta Part of the IV Pan - European Corridor for the Trains Circulation with maximum speed of 160 km/h"		Faza / Phase: PTh+CS / TD+TS	
Denumire desen / Drawing name: P.O. Mintia - Plan de situatie S.P. Mintia - Layout plan			
Scara / Scale 1:500	Revizia / Revision 1/05.2013	Cod desen / Drawing Code PT.03.03.23.4.AR.01.001	Nr. / No 01/01



PUNCT OPRIRE MINTIA

SIMERIA (S. Mintia)

GURASADA (P.O Vetel)

490+128.3