

Acest plan anulează și înlocuiește planul nr. PT.03.03.22.AR.05.006 elaborat la data de 01.2013
 This layout plan canceled and replaced layout plan no. PT.03.03.22.AR.05.006 prepared on 01.2013

VERIFICATOR
 VERIFICATOR PROIECTE
 VERIFICATOR PROIECTE

Verificator / Expert
 Checker / Expert

Cerința
 Requirement

Semnătura
 Signature

Referat / Expertiza
 Report / Expertise




MINISTERUL
 TRANSPORTURILOR

BENEFICIAR / BENEFICIARY :



COMPANIA NAȚIONALĂ DE CĂI FERATE "CFR" SA

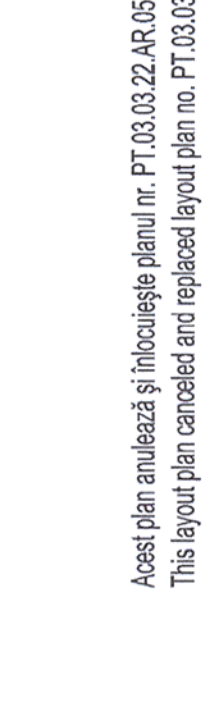

European
 Investment
 Bank

SEMNAȚURA
 SIGNATURE



PROIECTANT / DESIGNER:

Data
 Date

Semnătura
 Signature

ORDINUL ARHITECTILOR
 DIN ROMÂNIA
 4065
 Margareta
 FOTACHE
 Arhitect cu drept de semnătură

Șef de echipă
 Team leader

Expert Cheie
 Key Expert

Subcontractant / Subcontractor

Aprobat
 Approved

Verificat
 Checked

Proiectat
 Designed

Șef de echipă
 Team leader

Expert Cheie
 Key Expert

Subcontractant / Subcontractor

Aprobat
 Approved

Verificat
 Checked

Proiectat
 Designed

Adjunct Șef de echipă
 Deputy Team leader

Arhitect
 Architect

Arhitect
 Architect

Arhitect
 Architect

Arhitect
 Architect

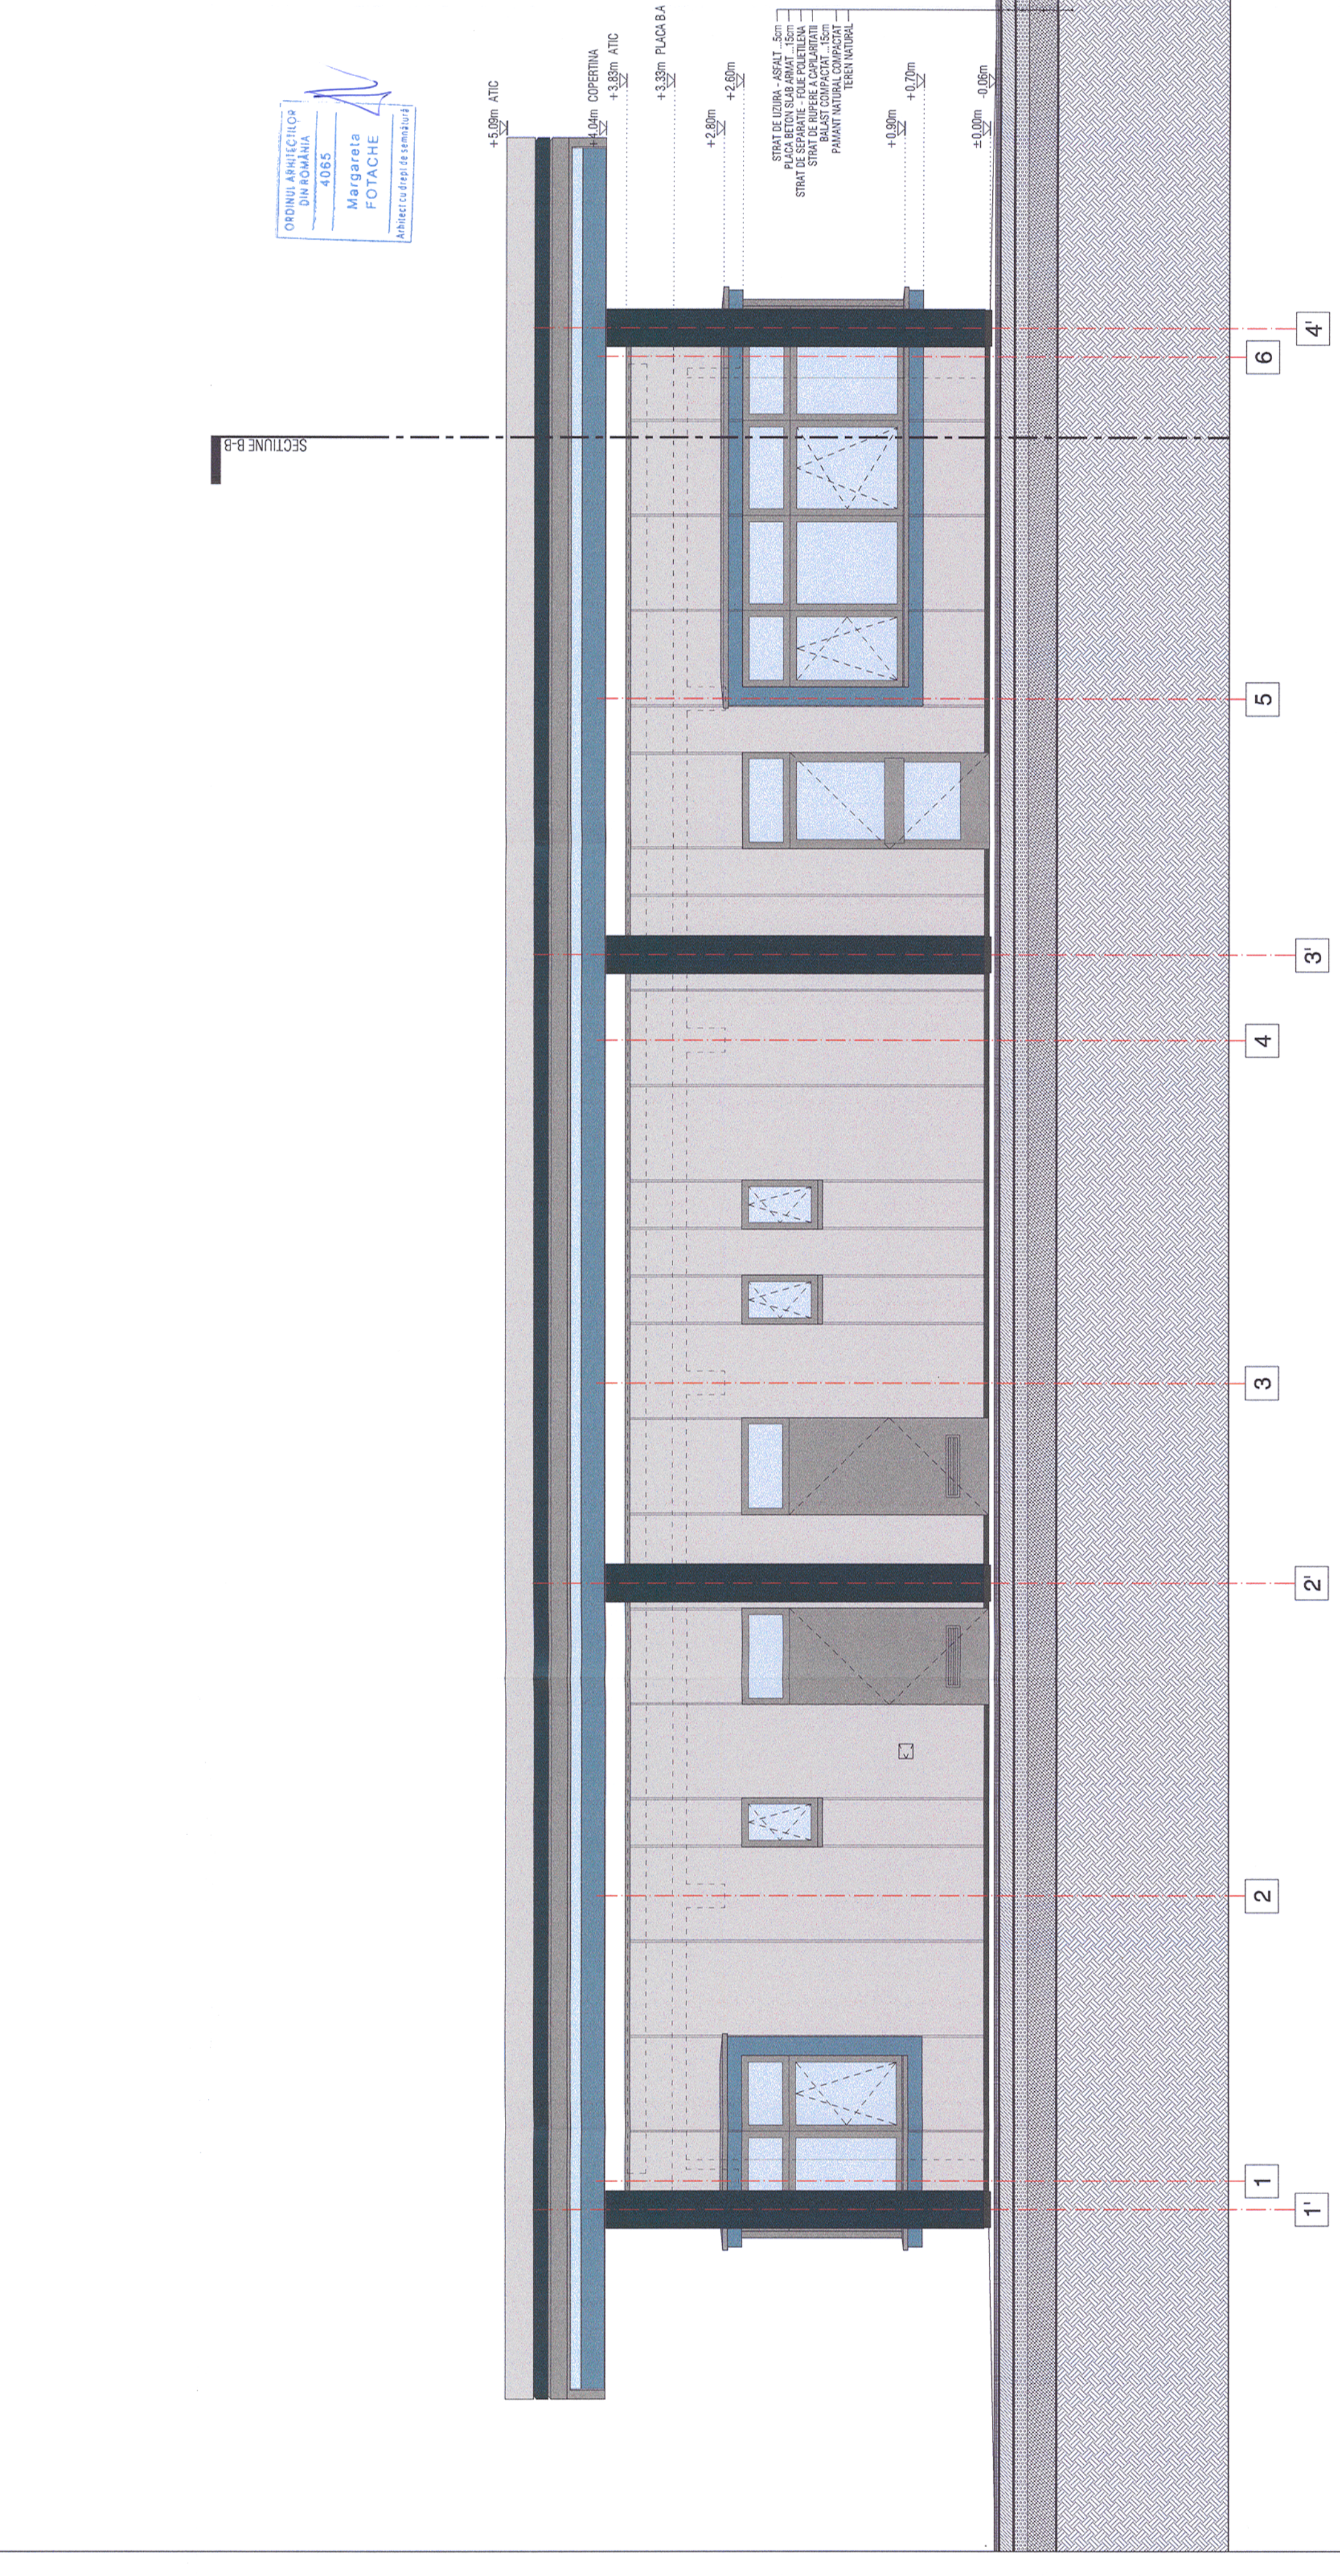













