


PLAN ARMARE PLACA COTA +2.95 / REINFORCEMENT SLAB QUOTA +2.95
SC:1:50

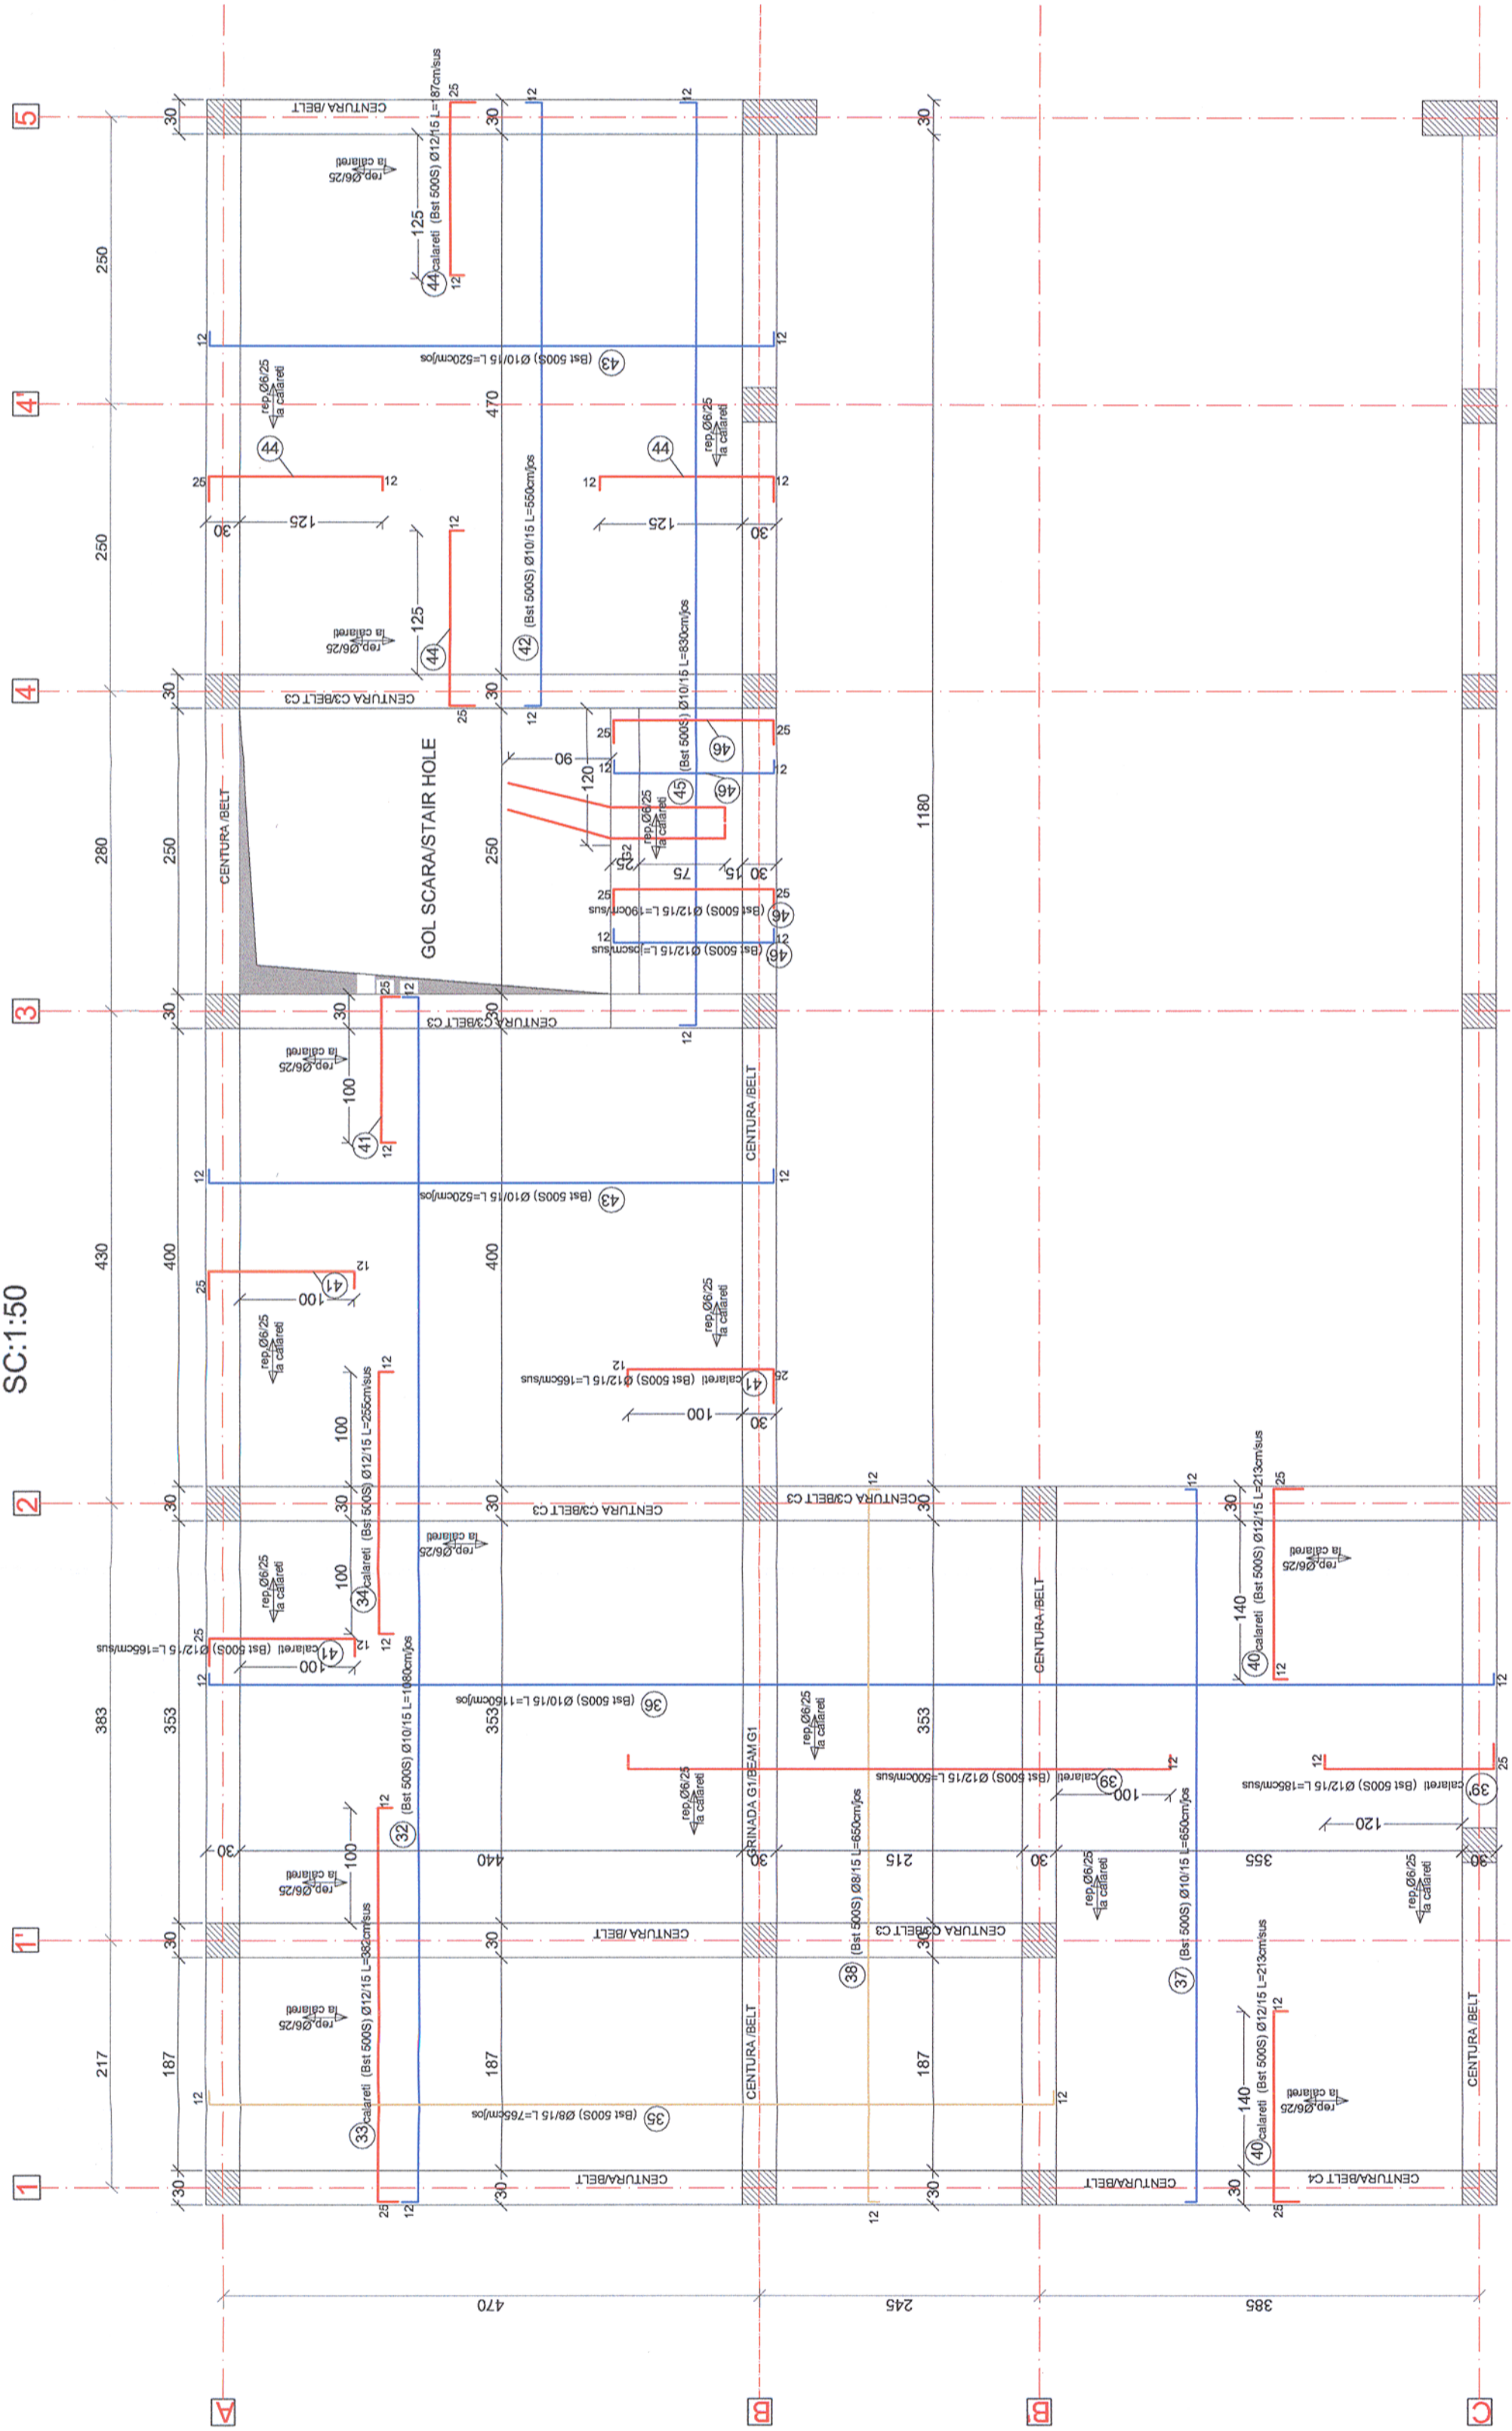

Materiale folosite :
 Otel: Bst 500S
 Beton: C8/10 clasa de expunere X0 in fundatii
 C20/25 clasa de expunere XA2 ;XC1;XF2
 C16/20 clasa de expunere XC1
Used materials
 Steel: Bst 500S
 Concrete: Will use concrete class : C8/10 exposure class X0
 C16/20 exposure class XC1
 C20/25 exposure class XA2;XC1;XF2

NOTĂ / NOTE:
 Toate lipurile de otel (in special Bst 500) vor avea obligatoriu clasa de ductilitate C.
 All types of steel (especially Bst 500) will mandatory have the ductility class C.

Acest plan anuleaza si inlocuieste planul nr. PT.03.03.22.RE.14.004 elaborat la data 01.2013.
This layout plan canceled and replaced layout plan no. PT.03.03.22.RE.14.004 prepared on 01.2013.

 European Investment Bank	 MINISTERUL TRANSPORTURILOR	 BENEFICIAR / BENEFICIARY : COMPANIA NAȚIONALĂ DE CĂI FERATE "CFR" SA	 Beneficiar / Expertiză Beneficiary / Expertise	Verificator / Expert Checker / Expert	Cerința Requirement	Semnătura Signature
				Verificator / Expert Checker / Expert	Cerința Requirement	Semnătura Signature
PROIECTANT / DESIGNER:			Data Date	Semnătura Signature		
Aprobat Approved	Șef de echipă Team leader	C. Teodorescu	01.2013			
Verificat Checked	Expert Cheie Key Expert	R. Witan	01.2013			
Subcontractant / Subcontractor 						
Aprobat Approved	Adjunct Șef de echipă Deputy Team leader	A.M. Baticu	01.2013			
Proiectat Designed	Inginer Engineer	A. Chirita	01.2013			
"Reabilitarea liniei c.f. Frontieră - Simeria, parte componentă a coridorului IV Pan - European pentru circulația trenurilor cu viteză maximă de 160 km/h" Tronsoanel 3: Gurasada - Simeria			Project 91 35311.1			
"Rehabilitation of the Railway Line Border - Simeria, component Part of the IV Pan - European Corridor for the Trains Circulation with maximum speed of 160 km/h" Section 3: Gurasada - Simeria			Faza / Phase: PTh+CS / TD+TS			
Denumire desen / Drawing name: Plan armare placa la cota +2.95 - Cladire LC statia Ilia/ Reinforcement slab +2.95 quota. -LC building Ilia station						
Scara / Scale 1:50	Revizia / Revision 1/05.2013	Cod desen / Drawing Code PT.03.03.22.RE.14.004	Nr / No 4/4			