


PLAN COFRAJ COTA +9.70 / FORMWORK PLAN +9.70

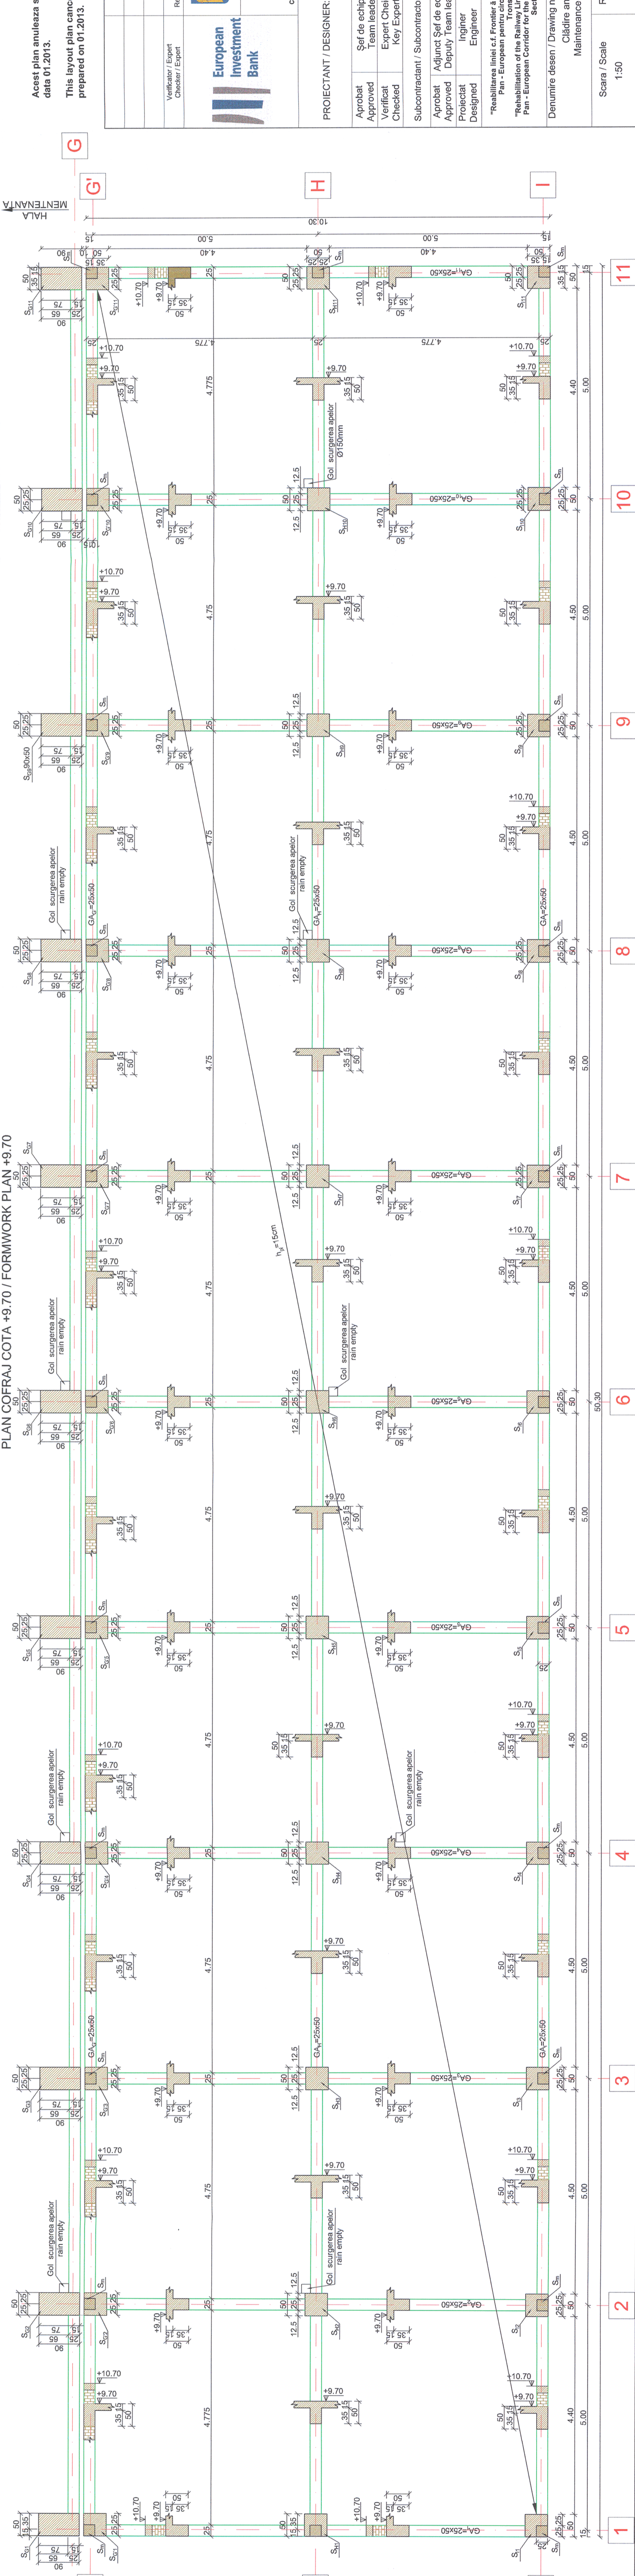

Acest plan anuleaza si inlocuieste planul nr. PT.03.03.28.RE.07.006 elaborat la data 01.2013.
 This layout plan canceled and replaced layout plan no. PT.03.03.28.RE.07.006 prepared on 01.2013.

 MINISTERUL TRANSPORTURILOR BENEFICIAR / BENEFICIARY : COMPANIA NATIONALA DE CAI FERATE "CFR" SA	Verificator / Expert Checker / Expert	Cerința Requirement	Semnătura Signature	Referat / Expertiză Report / Expertise
	Semnătura Signature			Data Date
PROIECTANT / DESIGNER :		Șef de echipă Team leader		Data Date
Aprobat Approved		Expert Cheie Key Expert		01.2013
Verificat Checked		C. Teodorescu		01.2013
Subcontractant / Subcontractor		R. Wilan		Semnătura Signature
Aprobat Approved		Adjunct Șef de echipă Deputy Team leader		01.2013
Proiectat Designed		D. Oprescu		01.2013
YIOTOP		A.M. Baticu		01.2013
"Reabilitarea liniei c.f. Frontieră - Curtici - Simeria, parte componentă a coridorului IV Pan - European pentru circulația trenurilor cu viteză maximă de 160 km/h" "Rehabilitation of the Railway Line Border - Curtici - Simeria, component Part of the IV Pan - European Corridor for the Trains Circulation with maximum speed of 160 km/h" Section 3: Gurasada - Simeria		Project 9j 35311.1		Faza / Phase: PTH+CS / TD+TS
Denumire desen / Drawing name: Clădire anexă mentenanță - Plan cofraj cota +9.70 - Stația Simeria / Maintenance annex building - Formwork plan +9.70 level - Simeria Station		Cod desen / Drawing Code PT.03.03.28.RE.07.006		Nr / No 06/15