


HAȚA
MENTENANȚĂ

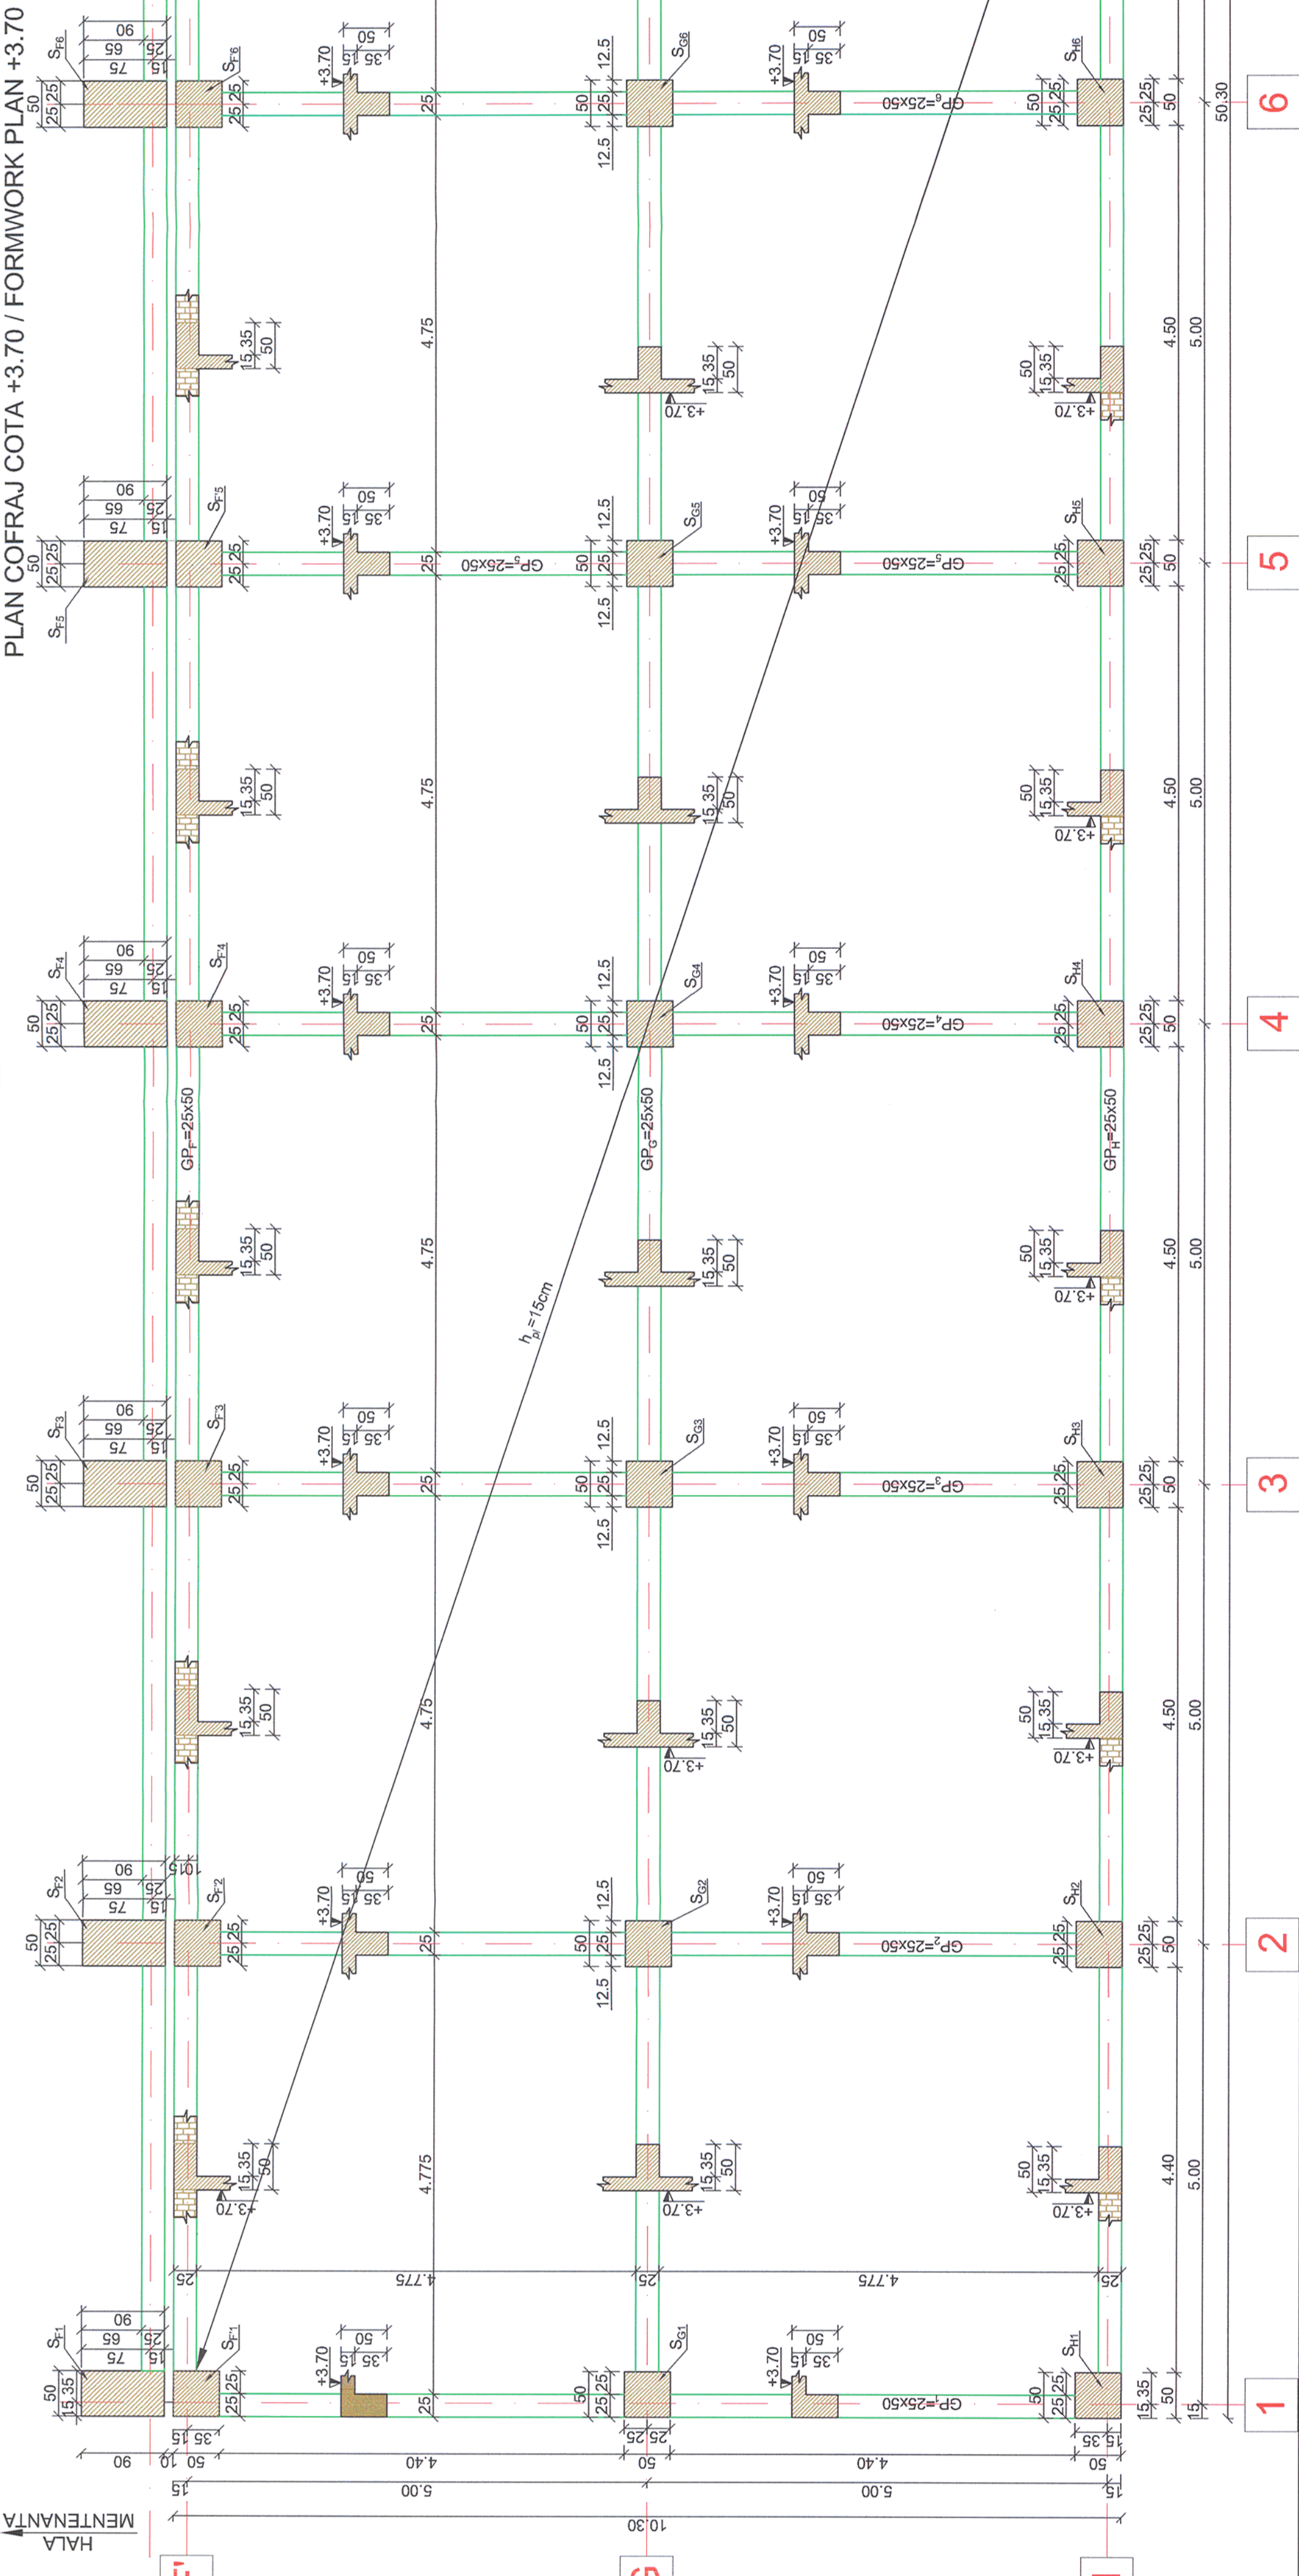

PLAN COFRAJ COTA +3.70 / FORMWORK PLAN +3.70

Acest plan anuleaza si inlocuieste planul nr. PT.03.03.26.RE.07.003 elaborat la data 01.2013.
This layout plan canceled and replaced layout plan no. PT.03.03.26.RE.07.003 prepared on 01.2013.

Verificator / Expert Checker / Expert	Comisia Requirement	Referat / Expertiza Report / Expertise
MINISTERUL TRANSPORTURILOR BENEFICIAR / BENEFICIARY :		
COMPANIA NAȚIONALĂ DE CĂI FERATE "CFR" SA		
PROIECTANT / DESIGNER:		
Aprobat / Approved Șef de echipă / Team leader C. Teodorescu	Data / Date 01.2013	Semnătura / Signature
Verificat / Checked Expert Cheie / Key Expert R. Wiłan	Data / Date 01.2013	Semnătura / Signature
Subcontractant / Subcontractor VIOTOP		
Aprobat / Approved Adjunct Șef de echipă / Deputy Team leader A.M. Baicu	Data / Date 01.2013	Semnătura / Signature
Proiectat / Designed Engineer D. Oprescu	Data / Date 01.2013	Semnătura / Signature
"Reabilitarea liniei c.f. Frontieră - Curțici - Simeria, parte componentă a coridorului IV Pan - European pentru circulația trenurilor cu viteza maximă de 160 km/h" "Rehabilitation of the Railway Line Border - Curțici - Simeria, component Part of the IV Pan - European Corridor for the Trains Circulation with maximum speed of 160 km/h" Section 3: Gurasada - Simeria		
Denumire desen / Drawing name: Clădire anexă mentenanță - Plan cofraj cota +3.70 - Stația Deva / Maintenance annex building - Formwork plan +3.70 level- Deva Station		
Scara / Scale 1:50	Revizia / Revision 1/05.2013	Cod desen / Drawing Code PT.03.03.26.RE.07.003
		Nr / No 03/15

F

F'

G

H

1

2

3

4

5

6

7

8

9

10

11