


LEGENDA

- Cablu principal FO (cablul) re (seus principal)
- Cablu secundar FO (seus) re (seus principal)
- - - Cablu principal FO (cablul) re (seus secundar)
- - - Cablu secundar FO (seus) re (seus secundar)
- (S)FTP Cable Cat. 6
- Rețeaua de cabluri FO existentă

Type of call available with MTC:
 - GSM-R (VCC, VSC, FN, etc.)
 - P-Track line
 - Direct call to your station
 - Direct call to Central IDI and Traffic Coordinator
 - Direct call to Power supply Dispatcher

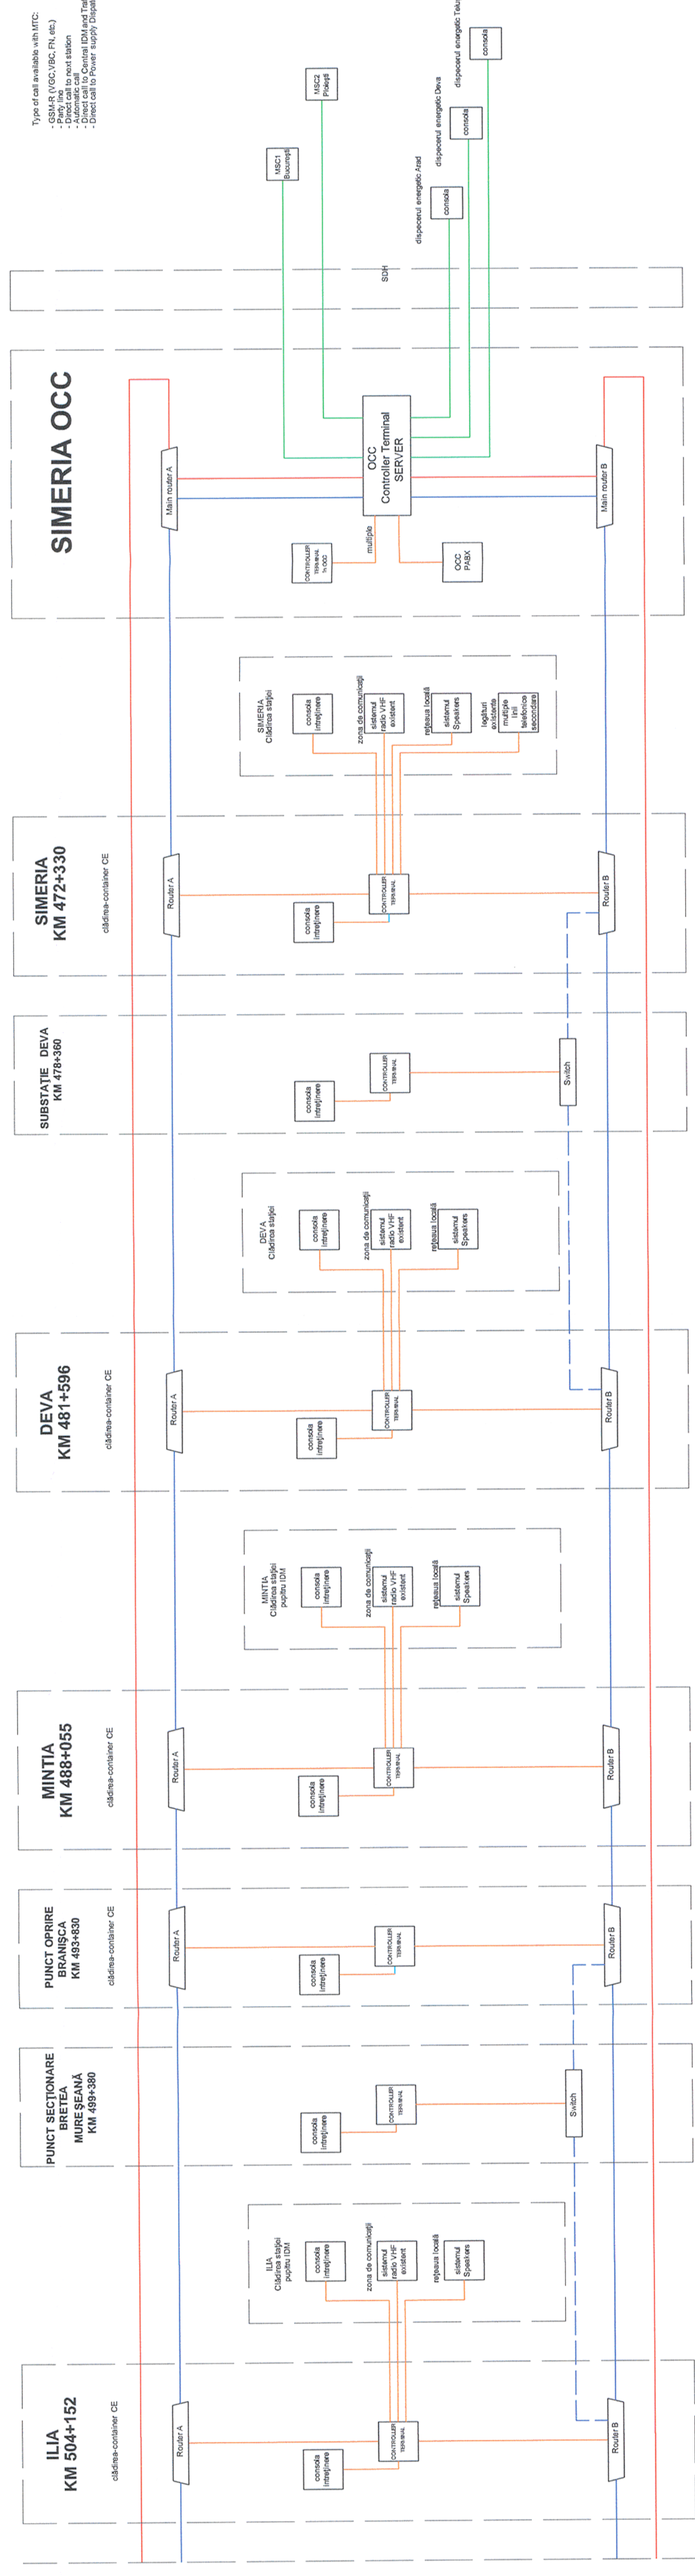

Index	Date	Descriere	Semnatura	Semnatura	Semnatura	Semnatura
Modificare / Revision	E					
	D					
	C					
	B					
	A					

European Investment Bank

MINISTERUL TRANSPORTURILOR

BENEFICIAR / BENEFICIARY :

COMPANIA NAȚIONALĂ DE CĂI FERATE "CFR" SA

PROIECTANT / DESIGNER:

PROIECTANT / DESIGNER:	Data / Date	Semnatura
Seș de echipa / Team leader	01.2013	<i>C. Teodorescu</i>
Expert Cheie / Key Expert	01.2013	<i>R. Trommer</i>

Subcontractant / Subcontractor	
Approved	A.M. Baicu
Approved	A.M. Baicu
Projectat / Designed	A. Sopov

"Reabilitarea liniei c.f. Frontiera - Curtici - Simeria, parte componentă a coridorului IV Pan - European pentru circulația trenurilor cu viteză maximă de 160 km/h"
 Tronsoanel 3 : Gurasada - Simeria
 "Rehabilitation of the Railway Line Border - Curtici - Simeria , component Part of the IV Pan - European Corridor for the Trains Circulation with maximum speed of 160 km/h"
 Section 3 : Gurasada - Simeria

Denumire desen / Drawing Title :
 Arhitectura Controller Terminal System
 Controller Terminal System architecture

Scara / Scale	Revizia / Revision	Cod desen / Drawing Code	Nr / No
-	1/16.05.2013	PT030400SM002	01/02