


secțiunea 2 km14-Gurasada



Indice	Data	Descriere	Semnatura	Semnatura	Semnatura
Index	Date	Description	Signature	Signature	Signature
E					
D					
C					
B					
A					

Modificare / Revision

European Investment Bank

MINISTERUL TRANSPORTURILOR

BENEFICIAR / BENEFICIARY : CFR

COMPANIA NATIONALA DE CAI FERATE "CFR" SA

PROIECTANT / DESIGNER: PÖYRY

SEF DE ECHIPA / Team leader: C. Teodorescu

VERIFICAT / Expert Cheile: R. Trommer

Subcontractant / Subcontractor: MIOTOP

APROBAT / Approved: A.M. Baicu

PROIECTAT / Projected: A. Sopov

DESIGNAT / Designed: A. Sopov

Data / Date: 01.2013

Semnatura / Signature: [Signature]

PROIECT 9j

35311.1

Faza / Phase: PTh +CS / TD + TS

Denumire desen / Drawing Title : Arhitectura rețelei de semnalizare și telecomunicații Signalling and Telecommunication network architecture

Scara / Scale : 1/16.05.2013

Revizia / Revision : PT030400SM001

Cod desen / Drawing Code : Nr / No : 01/01

Legendă

Cablu principal (Osculator) în plan principal

Cablu secundar (Osculator) în plan principal

Cablu principal (Osculator) în plan secundar

(BTT) Cablu Cat. 6

Regula de cablu FO standard

ILIA

Trecere la nivel / km 508+376

Trecere la nivel / km 504+152

Trecere la nivel / km 501+426

Punct de oprire / Bretea Mureșeană / km 500+000

Subsecționare / Bretea Mureșeană / km 499+380

CE+GSM-R / BRĂNIȘCA / km 493+830

Punct de oprire / Valei / km 492+050

Punct de oprire / Mifida / km 489+950

MINTIA

km 488+055

DEVA

km 481+596

Substația Deva / km 478+360

Trecere la nivel / km 477+500

Trecere la nivel / km 476+567

SIMERIA

km 472+330

SIMERIA OCC

km 472+300

MSC 1 BUCUREȘTI

MSC 2 PLOIEȘTI

DISPECER ENERGETIC ARAD

DISPECER ENERGETIC DEVA

DISPECER ENERGETIC TEIUȘ

SDH NETWORK

SDH STM-16

DEVA

SIMERIA

IRIS

BTS2

BSC2

BSC1

BTS1

PABX

Router B

Router A

CE/BLAJ/BAT

PIS

VIDEO

SCADA

DAM

CTC

SCADA

CONTROLER TERMINAL

RBC

Router B

Router A

CE/BLAJ/BAT

PIS

VIDEO

SCADA

DAM

CTC

SCADA

CONTROLER TERMINAL

RBC

Router B

Router A

CE/BLAJ/BAT

PIS

VIDEO

SCADA

DAM

CTC

SCADA

CONTROLER TERMINAL

RBC

Router B

Router A

CE/BLAJ/BAT

PIS

VIDEO

SCADA

DAM

CTC

SCADA

CONTROLER TERMINAL

RBC

Router B

Router A

CE/BLAJ/BAT

PIS

VIDEO

SCADA

DAM

CTC

SCADA

CONTROLER TERMINAL

RBC

Router B

Router A

CE/BLAJ/BAT

PIS

VIDEO

SCADA

DAM

CTC

SCADA

CONTROLER TERMINAL

RBC

Router B

Router A

CE/BLAJ/BAT

PIS

VIDEO

SCADA

DAM

CTC

SCADA

CONTROLER TERMINAL

RBC

Router B

Router A

CE/BLAJ/BAT

PIS

VIDEO

SCADA

DAM

CTC

SCADA

CONTROLER TERMINAL

RBC