
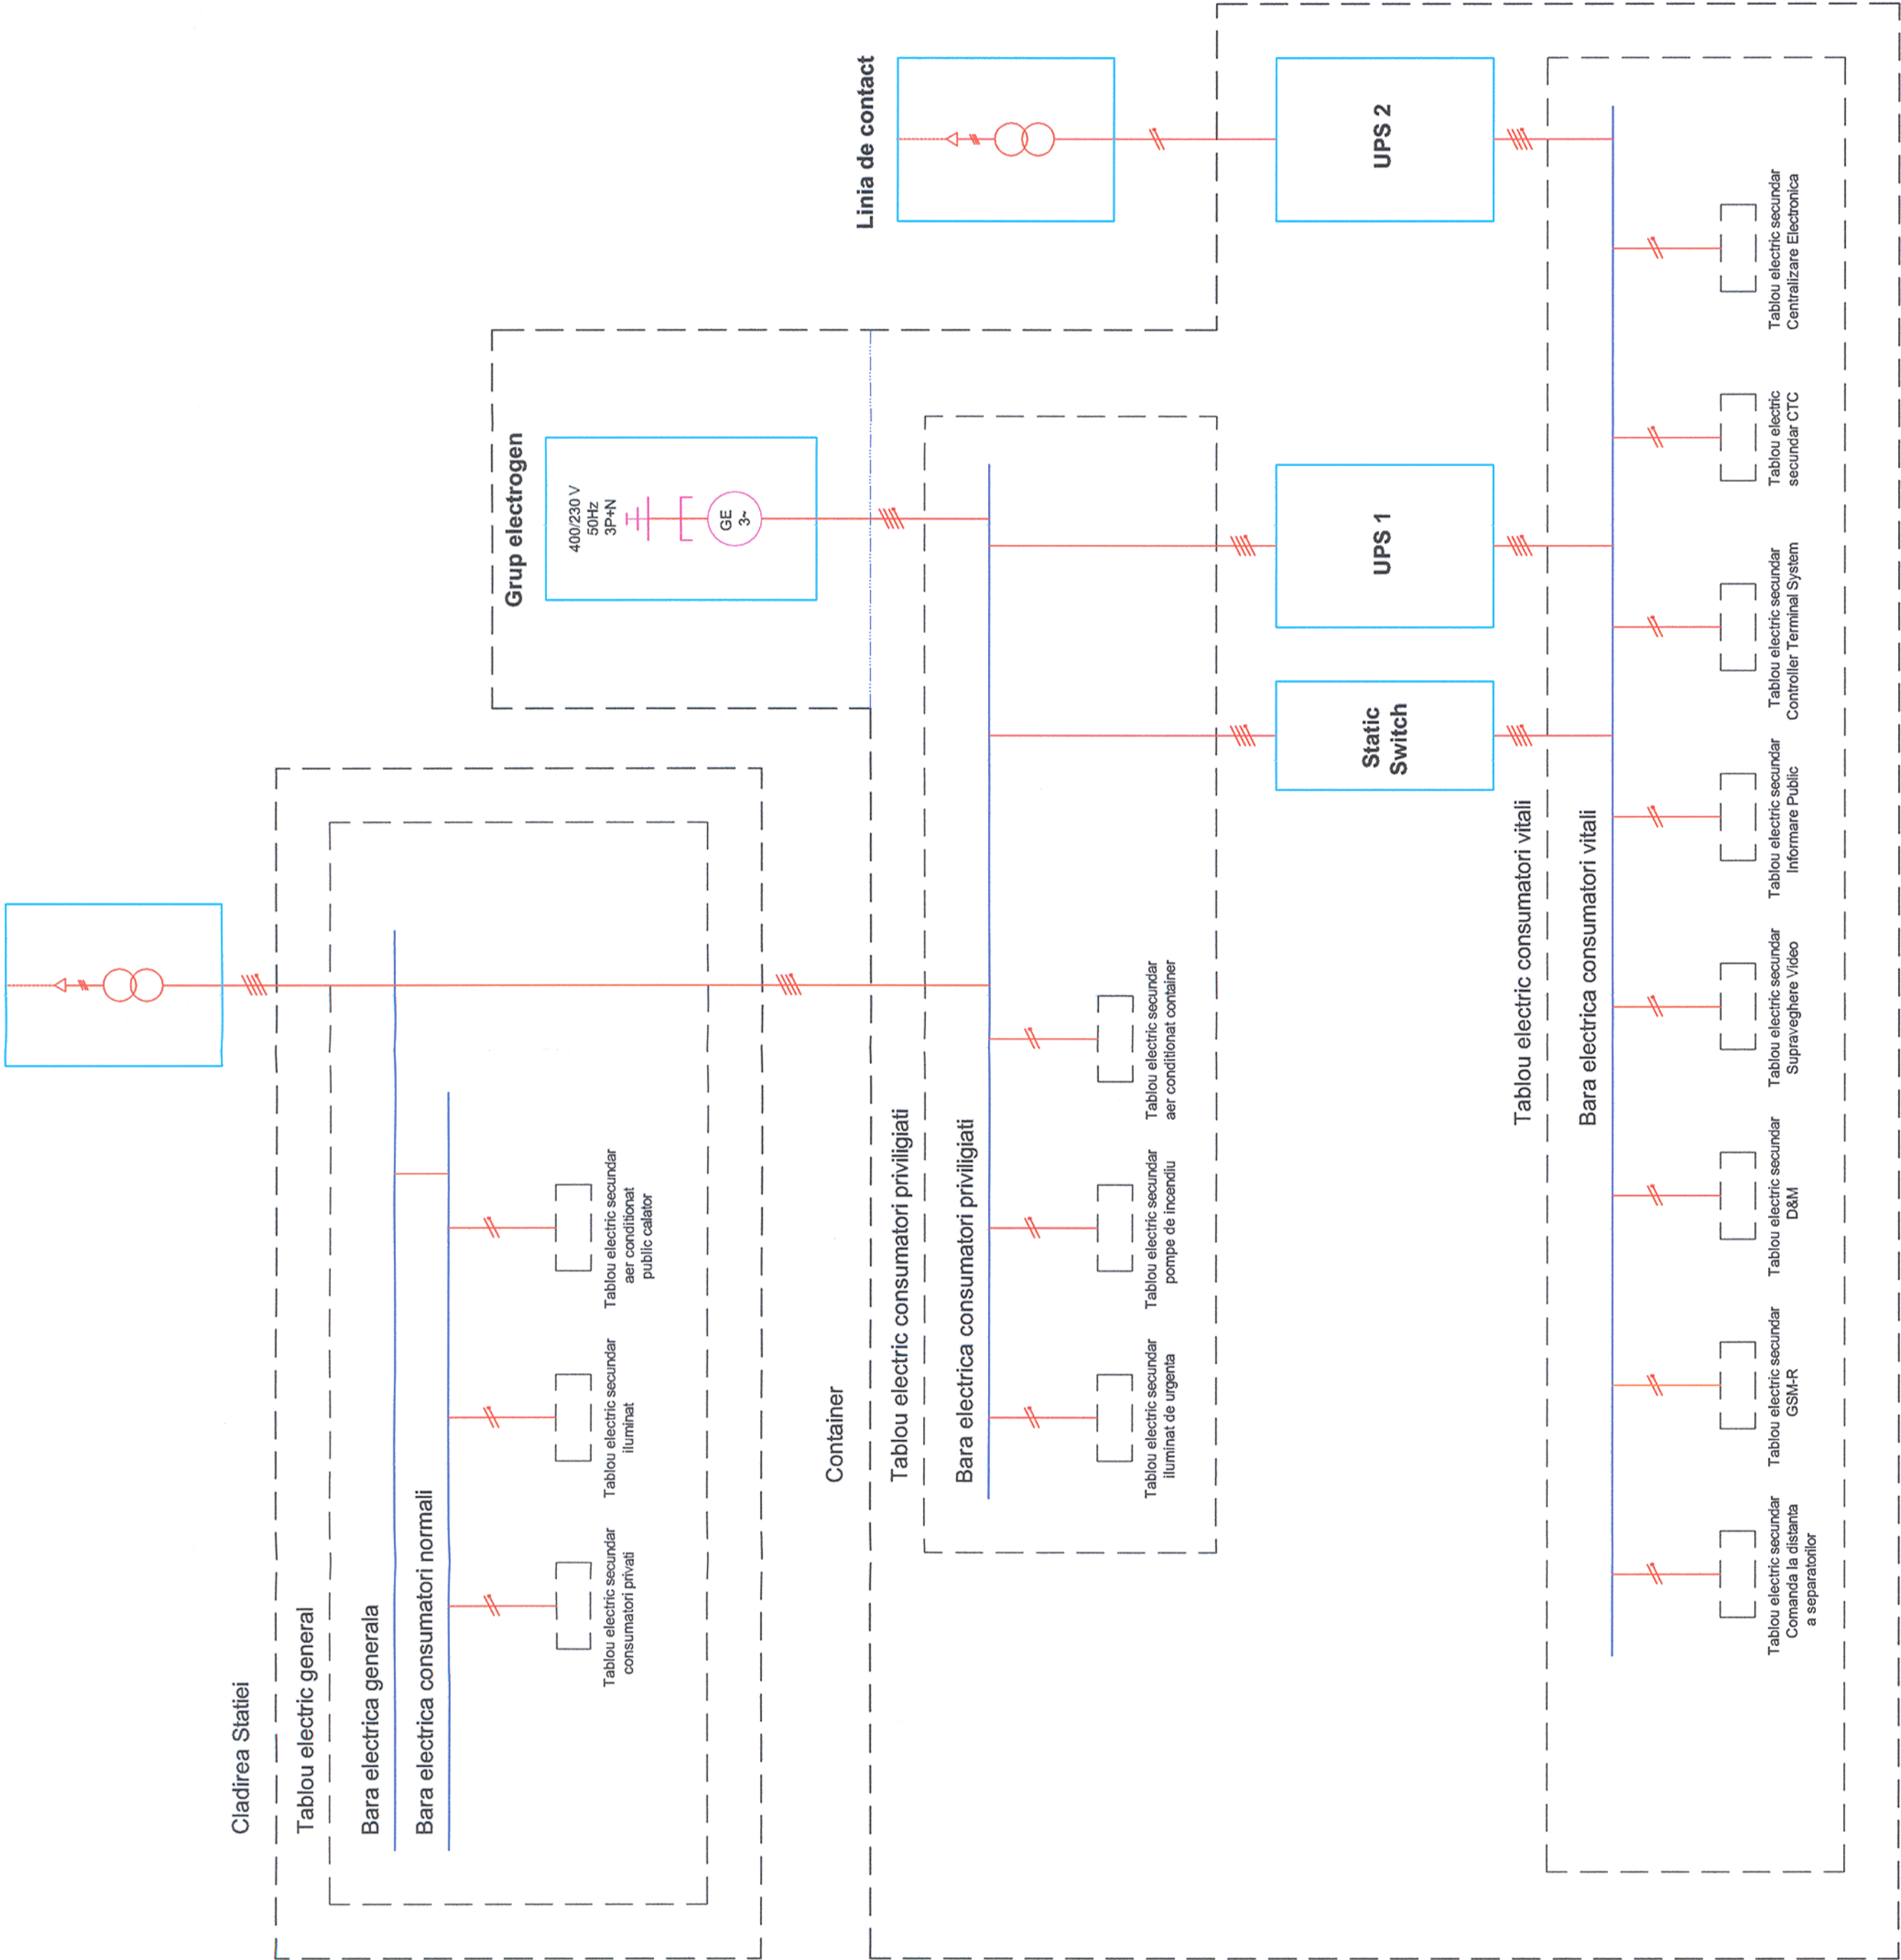


Reteaua Nationala

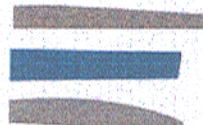

Indice Index	Data Date	Descriere Description	Semnatura Signature	Semnatura Signature	Semnatura Signature	Semnatura Signature	Semnatura Signature
Modificare / Revision	E						
	D						
	C						
	B						
	A						
 European Investment Bank			 MINISTERUL TRANSPORTURILOR				
			BENEFICIAR / BENEFICIARY :  COMPANIA NAȚIONALĂ DE CĂI FERATE "CFR" SA				
PROIECTANT / DESIGNER:							
Aprobat Approved		Sef de echipa Team leader		C. Teodorescu		01.2013	
Verificat Checked		Expert Cheie Key Expert		R. Trommer		01.2013	
Subcontractant / Subcontractor							
Aprobat Approved		Adjunct Sef de echipa Deputy Team leader		A.M. Baicu		01.2013	
Proiectat Designed		Inginer Engineer		A. Sopov		01.2013	
"Reabilitarea liniei c.f. Frontier ă - Curtici - Simeria, parte componentă a coridorului IV Pan - European pentru circulația trenurilor cu viteză maximă de 160 km/h" Tronsonul 3 : Gurasada - Simeria "Rehabilitation of the Railway Line Border - Curtici - Simeria, component Part of the IV Pan - European Corridor for the Trains Circulation with maximum speed of 160 km/h" Section 3 : Gurasada - Simeria							
Denumire desen / Drawing Title : Schema electrică generală a containerului de semnalizări - stația ILIA / ILIA station - General electric sketch signaling container							
Scara / Scale -		Revizia / Revision 1/16.05.2013		Cod desen / Drawing Code PT.03.04.22.SM.031		Nr / No 01/01	