

Indice	Data	Descriere	Semnatura	Semnatura	Semnatura
Index	Date	Description	Signature	Signature	Signature
E					
D					
C					
B					
A					


PROIECTANT / DESIGNER:		Date / Date	Semnatura
	Sef de echipa / Team leader C. Teodorescu	01.2013	
	Verificat / Expert Chieft R. Trommer	01.2013	
	Verificat / Subcontractor R. Trommer	01.2013	
	Verificat / Subcontractor A.M. Balicu	01.2013	
	Verificat / Subcontractor A. Sopov	01.2013	

Indice	Data	Descriere	Semnatura	Semnatura
E				
D				
C				
B				
A				

MINISTERUL TRANSPORTURILOR BENEFICIAR / BENEFICIARY :  COMPANIA NATIONALA DE CALE FERATE "CFR" SA			

PROIECTANT / DESIGNER:		Date / Date	Semnatura
	Sef de echipa / Team leader C. Teodorescu	01.2013	
	Verificat / Expert Chieft R. Trommer	01.2013	
	Verificat / Subcontractor R. Trommer	01.2013	
	Verificat / Subcontractor A.M. Balicu	01.2013	
	Verificat / Subcontractor A. Sopov	01.2013	

Indice	Data	Descriere	Semnatura	Semnatura
E				
D				
C				
B				
A				

MINISTERUL TRANSPORTURILOR BENEFICIAR / BENEFICIARY :  COMPANIA NATIONALA DE CALE FERATE "CFR" SA			

PROIECTANT / DESIGNER:		Date / Date	Semnatura
	Sef de echipa / Team leader C. Teodorescu	01.2013	
	Verificat / Expert Chieft R. Trommer	01.2013	
	Verificat / Subcontractor R. Trommer	01.2013	
	Verificat / Subcontractor A.M. Balicu	01.2013	
	Verificat / Subcontractor A. Sopov	01.2013	

SEMNAL DE CIRCULATIE  
 SIGNALING  
 SEMNAL DE MANEVRA  
 SHUNTING SIGNAL  
 SEMNAL AVERTIZARE RUTIERA CU SEMBLENBERA  
 ROAD WARNING SIGNAL WITH PAFI BARRIER  
 SEMNAL DE AVERTIZARE RUTIERA  
 ROAD WARNING SIGNAL  
 SEMNAL DE AVARIE  
 DAMAGE SIGNAL  
 OPRIITOR  
 STOP  
 ELECTROMECANISM DE MACAZ  
 POINT MACHINE  
 SABOT DE BERNAERE  
 CABINET WITH EQUIPMENT  
 DOLAP CU ECHIPAMENTE  
 EQUIPMENT CABINET  
 INALTIMETRI  
 HEIGHT GAUGES  
 JOANTA IZOLANTA FARA CABARIT  
 ISOLATING JOINT WITHOUT CABARIT  
 JOANTA IZOLANTA  
 ISOLATING JOINT  
 CUTIE APARATAJ PENTRU CIRCUITELE DE CALE-CAP RELEU  
 TRACK CIRCUIT BOX / SUPPLY END  
 CUTIE APARATAJ PENTRU CIRCUITELE DE CALE-CAP RELEU  
 TRACK CIRCUIT BOX / RECEIVING END  
 DISTRIBUTOR BOX  
 CABLURI  
 CABLES  
 CAMERA DE TRAGERE  
 HANDLE  
 MANOLE  
 WHEELS  
 CABLE FRENCH  
 CANAL DE CABLURI  
 CABLE DUCT  
 CABLURI IN PERCON  
 CABLE DUCT IN PLATFORM  
 SUBTRAVERSARE  
 CROSSING  
 NUMERUL CABLURI PRINCIPAL  
 NUMBER OF THE PRINCIPAL CABLE

Reprezinta capatul statiei in care este folosit cablul  
 Shows the end station where the cable is used

1 Cablu in capatul Y al statiei  
 Cable in Y end of the station  
 2 Cablu in capatul X al statiei  
 Cable in X end of the station  
 b Reprezinta analiza de semnalizare pentru care este folosit cablul  
 Shows the signaling equipment where the cable is used

1 Cablu pentru electromecanism de macaz  
 Cable for the electro-mechanism of the macaz  
 2 Cablu pentru circuite de cale - cap receptie  
 Cable for the track circuits - receiving end  
 3 Cablu pentru circuite de cale - cap emisie  
 Cable for the track circuits - emitting end  
 4 Cablu pentru semnale de circulatie si manevra  
 Cable for the main signals and shunting signals  
 5 Cablu pentru semnale de circulatie si manevra  
 Cable for the entry signals, ABL and ALC

c Reprezinta numarul de ordine al cablului principal  
 Shows the current number of the principal cable  
 d Reprezinta numarul de ordine al cablului secundar  
 Shows the current number of the secondary cable


Plan de Situatje Stajia MINTIA /  
 MINTIA Station Layout Plan  
 km 496+050 - km 497+800  
 PTH +CS / TD + TS

Scara / Scale  
 1:1000

Revizia / Revision  
 1/16.05.2013

Cod desen / Drawing Code  
 PT.03.04.24-SM.011

Nr / No  
 10/11



Indice	Data	Descriere	Semnatura	Semnatura
E				
D				
C				
B				
A				