

Indice / Index	Data / Date	Descriere / Description	Semnatura / Signature	Semnatura / Signature	Semnatura / Signature
E					
D					
C					
B					
A					

	 <b>MINISTERUL TRANSPORTURILOR</b>	 <b>BENEFICIAR / BENEFICIARY :</b>	

<b>PROIECTANT / DESIGNER:</b>		<b>Data / Date</b>	
Aprobat / Approved	Sef de echipa / Team leader	01.2013	
Verificat / Checked	Expert Cheie / Key Expert	01.2013	


  

<b>Subcontractant / Subcontractor</b>	
Aprobat / Approved	A.M. Baicu
Proiectat / Designed	A. Sopov

<b>PROIECTUL / PROJECT</b>	
"Reabilitarea liniei c.f. Frontieră - Curicli - Simeria, parte componentă a condițiilor IV Pan - European pentru circulația trenurilor cu viteză maximă de 160 km/h" "Rehabilitation of the Railway Line Border - Curicli - Simeria, component Part of the IV Pan - European Corridor for the Trains Circulation with maximum speed of 160 km/h" Section 3 : Gurasada - Simeria	
<b>Faza / Phase:</b> PTh +CS / TD + TS	

Indice / Index	Descriere / Description
1	CABLUL SUBTERAN CU FIBRE OPTICE / UNDERGROUND CABLE WITH OPTICAL FIBERS
2	CABLUL CU FIBRE OPTICE POZAT IN PERONI / UNDERGROUND CABLE WITH OPTICAL FIBERS IN PLATFORM
3	CABLUL CU FIBRE OPTICE POZAT IN CANAL / UNDERGROUND CABLE WITH OPTICAL FIBERS IN DUCT
4	MARKER ELECTRONIC PENTRU LOCALIZAREA CABLULUI SUBTERAN CU FIBRE OPTICE / ELECTRONIC MARKER FOR LOCALIZATION OF THE UNDERGROUND CABLE WITH OPTICAL FIBERS
5	CAMERETA / MANHOLE
6	CAMERA DE TRAGERE TIP X + MUFA DE CONTINUITATE / X TYPE MANHOLE WITH CONTINUITY CONNECTION
7	CAMERA DE TRAGERE TIP X + MUFA DE DERIVATE / X TYPE MANHOLE WITH BRANCH CONNECTION
8	CAMERA DE TRAGERE TIP X / X TYPE MANHOLE
9	CABLUL SUBTERAN CU FIBRE OPTICE PENTRU CAMERA VIDEO DE SUPRAVEGHERE / UNDERGROUND CABLE WITH OPTICAL FIBERS FOR VIDEO SURVEILLANCE CAMERA
10	CABLUL SUBTERAN PENTRU ALIMENTAREA CAMEREI VIDEO DE SUPRAVEGHERE / UNDERGROUND CABLE FOR POWER SUPPLY OF CAMERA VIDEO SURVEILLANCE CAMERA
11	VIDEO DE SUPRAVEGHERE / VIDEO SURVEILLANCE CAMERA
12	STALP PROIECTAT PENTRU CAMERA VIDEO DE SUPRAVEGHERE / DESIGNED POLE FOR THE VIDEO SURVEILLANCE CAMERA



<b>Denumirea desen / Drawing Title :</b> Plan de situatie cablu FO subteran pentru semnalizări - Stația MINTIA / MINTIA Station - Layout plan underground cable with OF for signalling <b>km 485+550 - km 487+100</b>	
Scara / Scale	1:1000
Revizia / Revision	1/16.05.2013
Cod desen / Drawing Code	PT.03.04.24-SM.029
Nr / No	02/11