
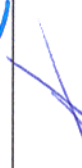


Indice Index	Data Date	Descriere Description	Semnatura Signature	Semnatura Signature	Semnatura Signature	Semnatura Signature
Modificare / Revision	E					
	D					
	C					
	B					
	A					
European Investment Bank			 MINISTERUL TRANSPORTURILOR			
			BENEFICIAR / BENEFICIARY :  COMPANIA NAȚIONALĂ DE CĂLĂRIE "CFR" SA			
PROIECTANT / DESIGNER:			Data / Date		Semnatura Signature	
Aprobat Approved	Sef de echipa Team leader	C. Teodorescu	01.2013			
Verificat Verified	Expert Cheie Key Expert	R. Tromner	01.2013			
Subcontractant / Subcontractor						
Aprobat Approved	Adjunct Sef de echipa Deputy Team leader	A.M. Baicu	01.2013			
Proiectat Designed	Inginer Engineer	A. Sopov	01.2013			
"Reabilitarea liniei c.f. Frontiera - Curtici - Simeria, parte componentă a coridorului IV Pan - European pentru circulația trenurilor cu viteză maximă de 160 km/h"			Project 9j 35311.1		Faza / Phase: PTH +CS / TD + TS	
"Rehabilitation of the Railway Line Border - Curtici - Simeria, component Part of the IV Pan - European Corridor for the Trans Circulation with maximum speed of 160 km/h"			Section 3 : Gurasada - Simeria			
Denumire desen / Drawing Title :			Plan demontari - Slatia DEVA / DEVA Station Disassembly Plan km 479+850 - km 481+150			
Scara / Scale 1:1000		Revizia / Revision 1/16.05.2013		Cod desen / Drawing Code PT.03.04.26.SM.031		Nr / No 03/06

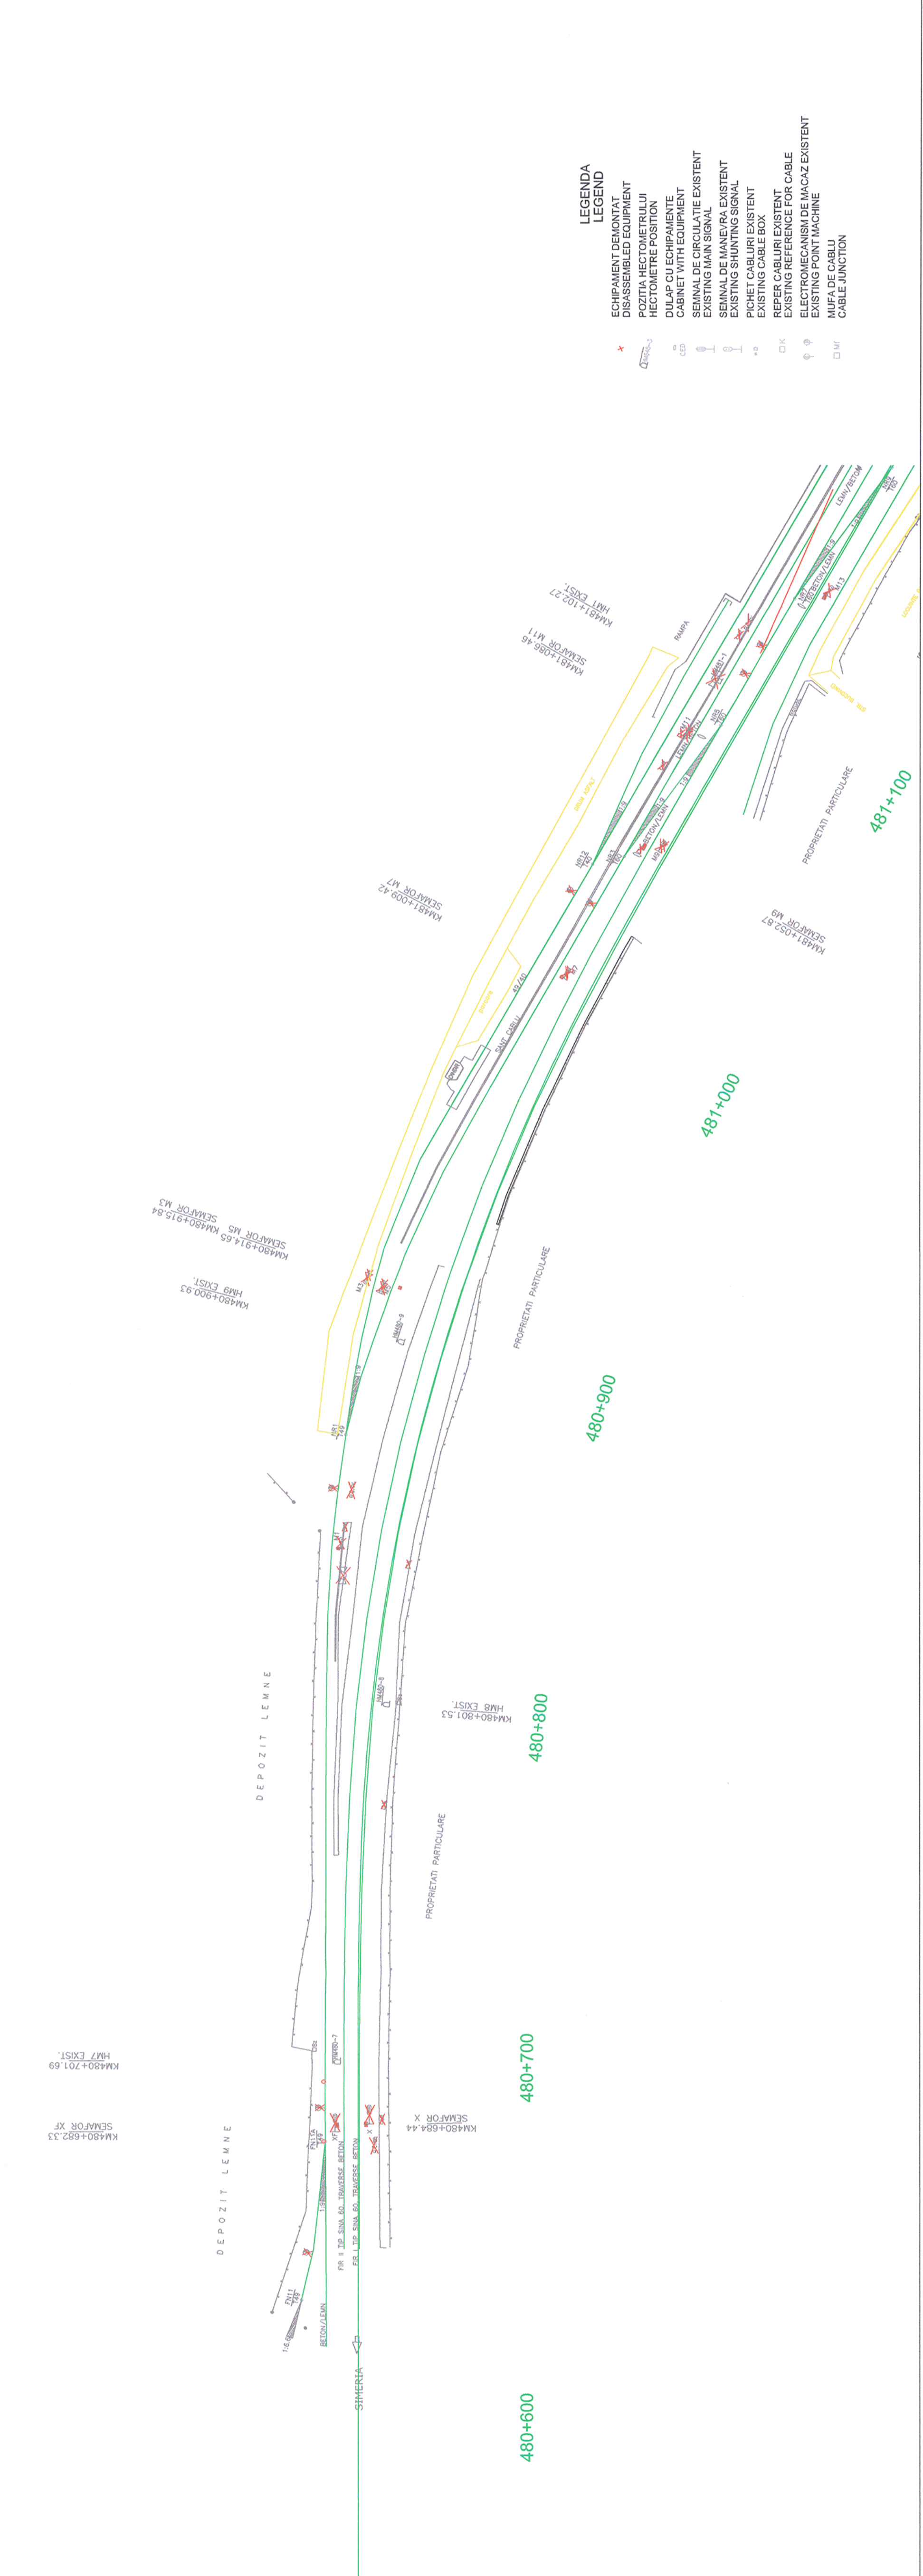

480+100	480+200	480+300	480+400	480+500	480+600	480+700	480+800	480+900	481+000	481+100
---------	---------	---------	---------	---------	---------	---------	---------	---------	---------	---------