


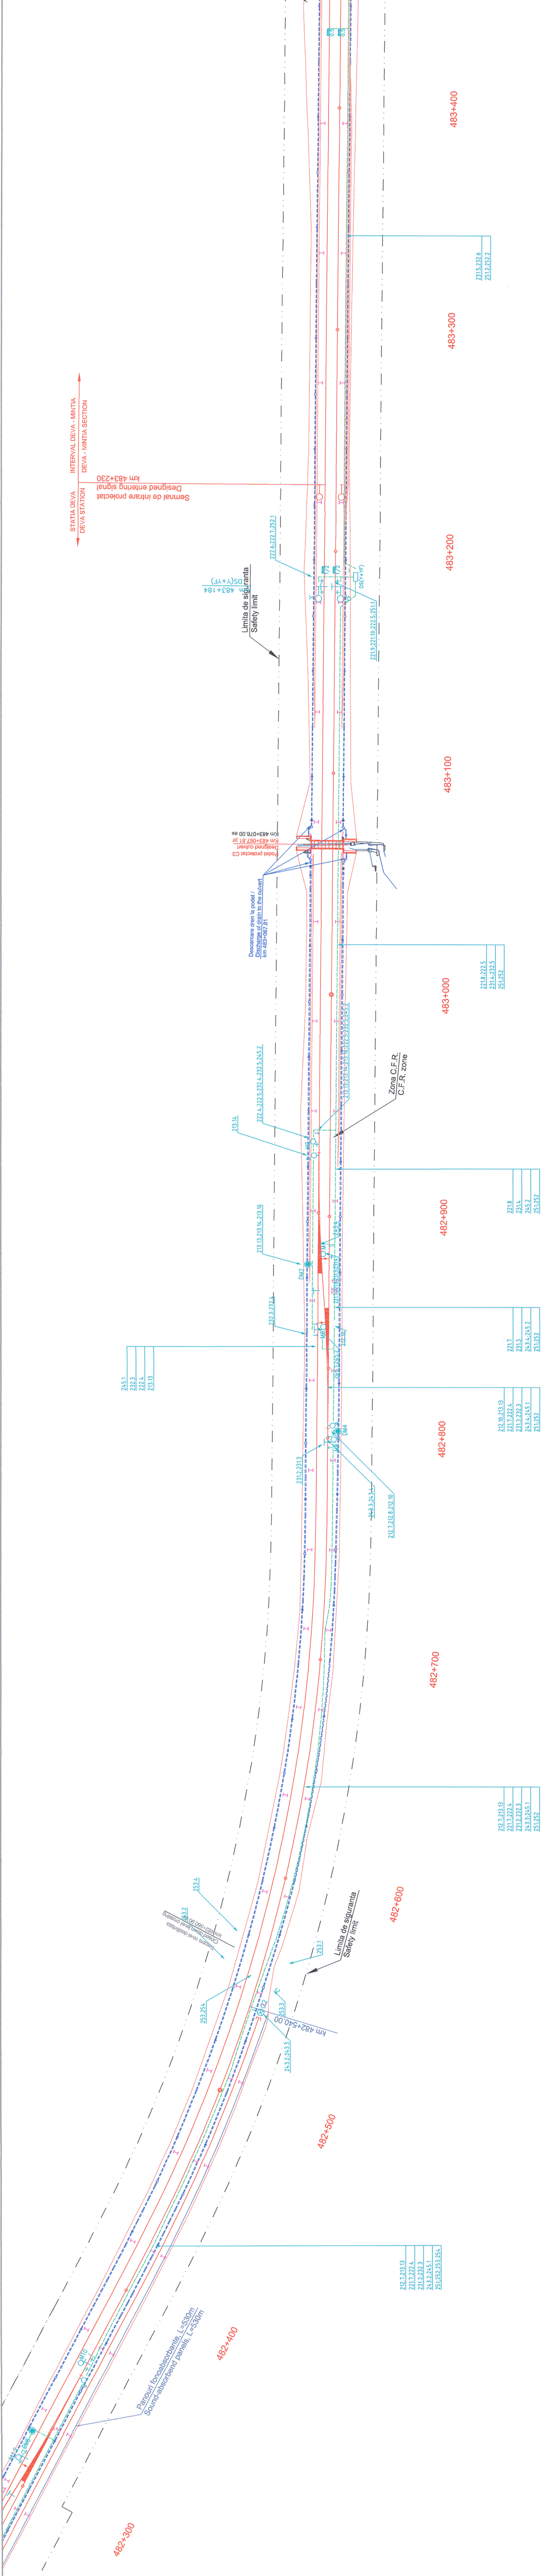

| Indice Index | Data Date | Descriere Description   | Semnatura Signature | Semnatura Signature | Semnatura Signature |
|--------------|-----------|---|---------------------|---------------------|---------------------|
| E            |           | SEMNAL DE CIRCULATIE<br>MAIN SIGNAL                                                                                              |                     |                     |                     |
| D            |           | SEMNAL DE MANEVRA<br>SHUNTING SIGNAL                                                                                             |                     |                     |                     |
| C            |           | SEMNAL AVERTIZARE RUTIERA CU SEMBARIERA<br>ROAD TRAFFIC WARNING SIGNAL WITH HALF BARRIER                                         |                     |                     |                     |
| B            |           | DAMAGE SIGNAL<br>DAMAGE OF CABLE                                                                                                 |                     |                     |                     |
| A            |           | OPRIITOR<br>BUFFER STOP   |                     |                     |                     |
|              |           | ELECTROMECANISM DE MACAZ<br>POINT MACHINE                                                                                        |                     |                     |                     |
|              |           | SABOT DE DERMAIERE<br>DERAILER                                                                                                   |                     |                     |                     |
|              |           | CABINET CU ECHIPAMENTE<br>CABINET WITH EQUIPMENT                                                                                 |                     |                     |                     |
|              |           | JOANTE IZOLANTE<br>INSULATING JOINTS                                                                                             |                     |                     |                     |
|              |           | JOANTA IZOLANTA FARA GABARIT<br>GAUGELESS INSULATING JOINT                                                                       |                     |                     |                     |
|              |           | TRACI FARA PERIURI<br>TRACK WITHOUT OBSTACLES                                                                                    |                     |                     |                     |
|              |           | TRACI CIRCUIT BOX - SUPPLY END<br>TRACK CIRCUIT BOX - SUPPLY END                                                                 |                     |                     |                     |
|              |           | CUITE APARATAJ PENTRU CIRCUITELE DE CALE-CAPI RELEU<br>TRACK CIRCUIT BOX - RECEIVING END                                         |                     |                     |                     |
|              |           | DISTRIBUTOR DE CABLURI<br>CABLE DISTRIBUTOR                                                                                      |                     |                     |                     |
|              |           | CAMERA DE TRAGERE<br>HANDS   |                     |                     |                     |
|              |           | MANOLE<br>CABLE TRENCH   |                     |                     |                     |
|              |           | CANAL DE CABLURI<br>CABLE DUCT                                                                                                   |                     |                     |                     |
|              |           | TRASEU DE CABLURI IN PERON<br>CABLE DUCT IN PLATFORM                                                                             |                     |                     |                     |
|              |           | SUBTRAVERSARE<br>CROSSING   |                     |                     |                     |
|              |           | NUMARUL CABLULUI PRINCIPAL<br>NUMBER OF THE PRINCIPAL CABLE                                                                      |                     |                     |                     |
|              |           | Reprezinta capatul statiei in care este folosit cablul<br>Shows the end of the station where is used the cable                   |                     |                     |                     |
|              |           | 1 Cablu in capatul X al statiei<br>Cable in X end of the station                                                                 |                     |                     |                     |
|              |           | 2 Cablu in capatul Y al statiei<br>Cable in Y end of the station                                                                 |                     |                     |                     |
|              |           | b Reprezinta instalatia de semnalizare pentru care este folosit cablul<br>Shows the signalling equipment where the cable is used |                     |                     |                     |
|              |           | 1 Cablu pentru electromecanism de masaz<br>Cable for the point machines                                                          |                     |                     |                     |
|              |           | 2 Cablu pentru circuite de cale - cap receptie<br>Cable for the track circuits - receiving end                                   |                     |                     |                     |
|              |           | 3 Cablu pentru circuite de cale - cap emisie<br>Cable for the track circuits - supply end                                        |                     |                     |                     |
|              |           | 4 Cablu pentru semnale de circulatie si manevra<br>Cable for the main signals and shunting signals                               |                     |                     |                     |
|              |           | 5 Cablu pentru semnale de intrare, B.L.A. si BAT<br>Cable for the entry signals, ABL and ALC                                     |                     |                     |                     |
|              |           | c Reprezinta numarul de ordine al cablului principal<br>Shows the current number of the principal cable                          |                     |                     |                     |
|              |           | abc CABLUL SECUNDAR RAMIFICAT DIN CABLUL PRINCIPAL abc<br>SECONDARY CABLE DERIVED FROM PRINCIPAL CABLE abc                       |                     |                     |                     |
|              |           | d Reprezinta numarul de ordine al cablului secundar<br>Shows the current number of the secondary cable                           |                     |                     |                     |

| Indice Index | Data Date | Descriere Description   | Semnatura Signature | Semnatura Signature | Semnatura Signature |
|--------------|-----------|---|---------------------|---------------------|---------------------|
| E            |           | SEMNAL DE CIRCULATIE<br>MAIN SIGNAL                                                                                              |                     |                     |                     |
| D            |           | SEMNAL DE MANEVRA<br>SHUNTING SIGNAL                                                                                             |                     |                     |                     |
| C            |           | SEMNAL AVERTIZARE RUTIERA CU SEMBARIERA<br>ROAD TRAFFIC WARNING SIGNAL WITH HALF BARRIER                                         |                     |                     |                     |
| B            |           | DAMAGE SIGNAL<br>DAMAGE OF CABLE                                                                                                 |                     |                     |                     |
| A            |           | OPRIITOR<br>BUFFER STOP   |                     |                     |                     |
|              |           | ELECTROMECANISM DE MACAZ<br>POINT MACHINE                                                                                        |                     |                     |                     |
|              |           | SABOT DE DERMAIERE<br>DERAILER                                                                                                   |                     |                     |                     |
|              |           | CABINET CU ECHIPAMENTE<br>CABINET WITH EQUIPMENT                                                                                 |                     |                     |                     |
|              |           | JOANTE IZOLANTE<br>INSULATING JOINTS                                                                                             |                     |                     |                     |
|              |           | JOANTA IZOLANTA FARA GABARIT<br>GAUGELESS INSULATING JOINT                                                                       |                     |                     |                     |
|              |           | TRACI FARA PERIURI<br>TRACK WITHOUT OBSTACLES                                                                                    |                     |                     |                     |
|              |           | TRACI CIRCUIT BOX - SUPPLY END<br>TRACK CIRCUIT BOX - SUPPLY END                                                                 |                     |                     |                     |
|              |           | CUITE APARATAJ PENTRU CIRCUITELE DE CALE-CAPI RELEU<br>TRACK CIRCUIT BOX - RECEIVING END                                         |                     |                     |                     |
|              |           | DISTRIBUTOR DE CABLURI<br>CABLE DISTRIBUTOR                                                                                      |                     |                     |                     |
|              |           | CAMERA DE TRAGERE<br>HANDS   |                     |                     |                     |
|              |           | MANOLE<br>CABLE TRENCH   |                     |                     |                     |
|              |           | CANAL DE CABLURI<br>CABLE DUCT                                                                                                   |                     |                     |                     |
|              |           | TRASEU DE CABLURI IN PERON<br>CABLE DUCT IN PLATFORM                                                                             |                     |                     |                     |
|              |           | SUBTRAVERSARE<br>CROSSING   |                     |                     |                     |
|              |           | NUMARUL CABLULUI PRINCIPAL<br>NUMBER OF THE PRINCIPAL CABLE                                                                      |                     |                     |                     |
|              |           | Reprezinta capatul statiei in care este folosit cablul<br>Shows the end of the station where is used the cable                   |                     |                     |                     |
|              |           | 1 Cablu in capatul X al statiei<br>Cable in X end of the station                                                                 |                     |                     |                     |
|              |           | 2 Cablu in capatul Y al statiei<br>Cable in Y end of the station                                                                 |                     |                     |                     |
|              |           | b Reprezinta instalatia de semnalizare pentru care este folosit cablul<br>Shows the signalling equipment where the cable is used |                     |                     |                     |
|              |           | 1 Cablu pentru electromecanism de masaz<br>Cable for the point machines                                                          |                     |                     |                     |
|              |           | 2 Cablu pentru circuite de cale - cap receptie<br>Cable for the track circuits - receiving end                                   |                     |                     |                     |
|              |           | 3 Cablu pentru circuite de cale - cap emisie<br>Cable for the track circuits - supply end                                        |                     |                     |                     |
|              |           | 4 Cablu pentru semnale de circulatie si manevra<br>Cable for the main signals and shunting signals                               |                     |                     |                     |
|              |           | 5 Cablu pentru semnale de intrare, B.L.A. si BAT<br>Cable for the entry signals, ABL and ALC                                     |                     |                     |                     |
|              |           | c Reprezinta numarul de ordine al cablului principal<br>Shows the current number of the principal cable                          |                     |                     |                     |
|              |           | abc CABLUL SECUNDAR RAMIFICAT DIN CABLUL PRINCIPAL abc<br>SECONDARY CABLE DERIVED FROM PRINCIPAL CABLE abc                       |                     |                     |                     |
|              |           | d Reprezinta numarul de ordine al cablului secundar<br>Shows the current number of the secondary cable                           |                     |                     |                     |

|                         |                                     |                                                |                  |
|-------------------------|-------------------------------------|------------------------------------------------|------------------|
| Scara / Scale<br>1:1000 | Revizita / Revision<br>1/16.05.2013 | Cod desen / Drawing Code<br>PT.03.04.26.SM.006 | Nr / No<br>05/06 |
|-------------------------|-------------------------------------|------------------------------------------------|------------------|