
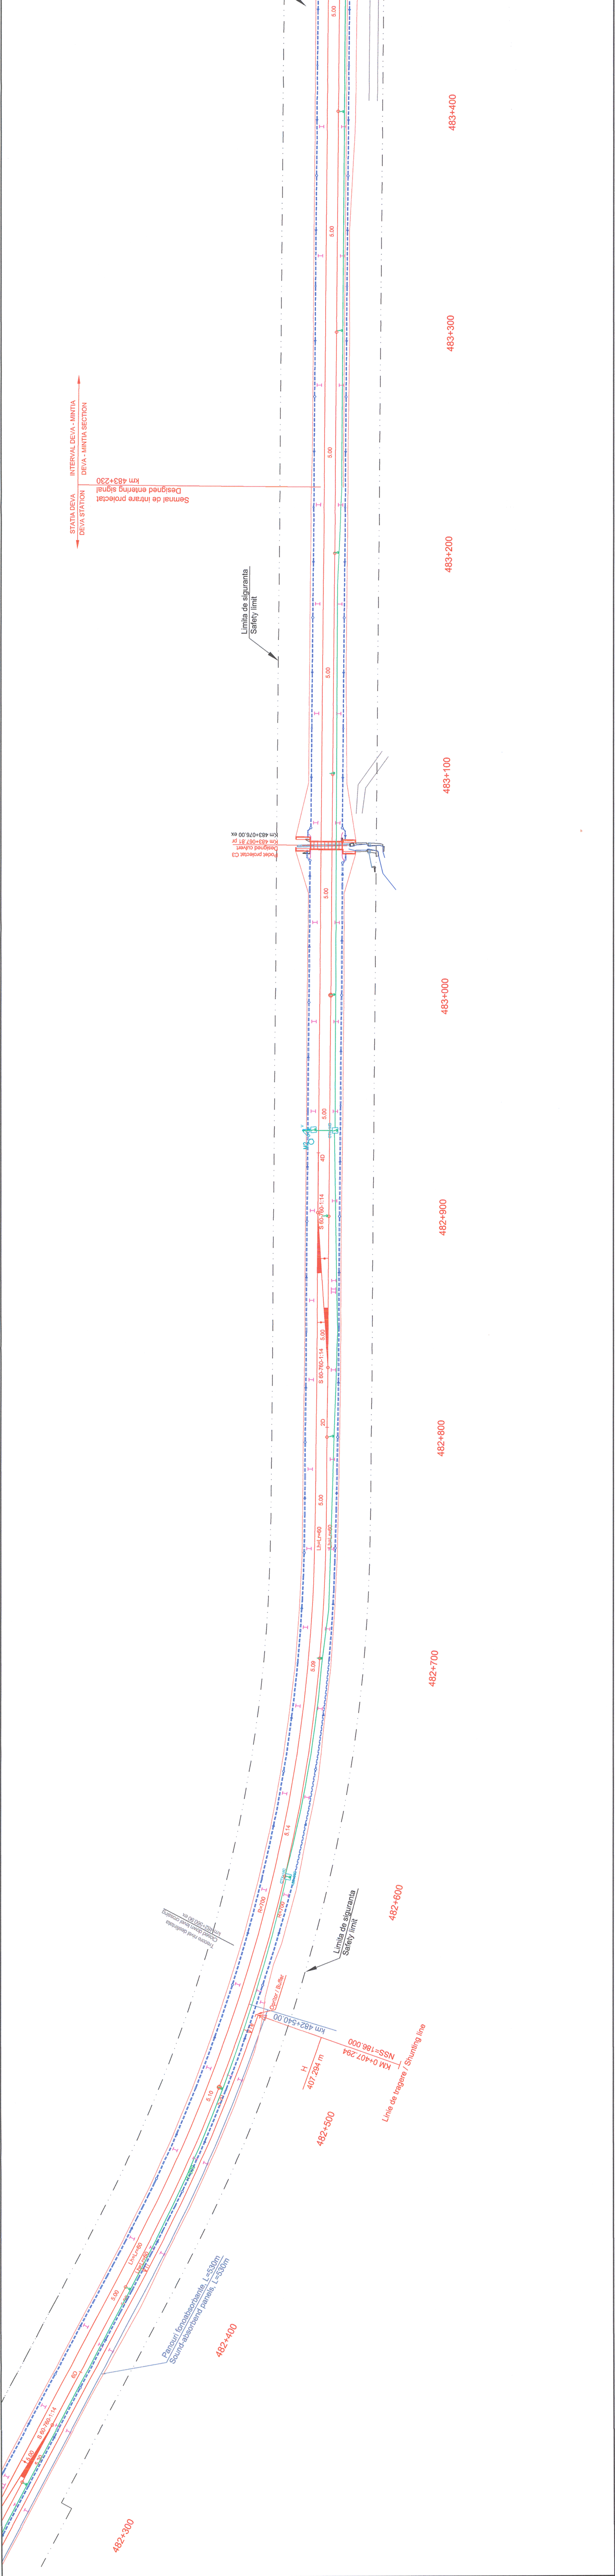
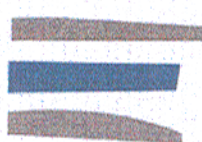


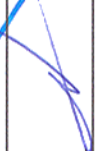

Indice Index	Data Date	Descriere Description	Semnatura Signature	Semnatura Signature	Semnatura Signature	Semnatura Signature
Modificare / Revision	E					
	D					
	C					
	B					
	A					
 European Investment Bank			 MINISTERUL TRANSPORTURILOR			
			BENEFICIAR / BENEFICIARY :			
			COMPANIA NATIONALA DE CAI FERATE "CFR" SA			
PROIECTANT / DESIGNER:						
Aprobat Approved		Sef de echipa Team leader		C. Teodorescu	01.2013	Semnatura Signature 
Verificat Checked		Expert Cheile Key Expert		R. Trommer	01.2013	Semnatura Signature 
Subcontractant / Subcontractor						
Aprobat Approved		Adjunct Sef de echipa Deputy Team leader		A.M. Baicu	01.2013	Semnatura Signature 
Proiectat Designed		Inginer Engineer		A. Sopov	01.2013	Semnatura Signature 
"Reabilitarea liniei c.f. Frontiera - Curtici - Simeria, parte componentă a coridorului IV Pan - European pentru circulația trenurilor cu viteză maximă de 160 km/h"						
Tronsoanel 3 : Gurasada - Simeria						
"Rehabilitation of the Railway Line Border - Curtici - Simeria, component Part of the IV Pan - European Corridor for the Trains Circulation with maximum speed of 160 km/h"						
Section 3 : Gurasada - Simeria						
Denumire desen / Drawing Title : Plan de situatie cablu FO subteran pentru semnalizari - Statia DEVA / DEVA Station - Layout plan underground cable with OF for signalling						
Scara / Scale 1:1000		Revizia / Revision 1/16.05.2013		Cod desen / Drawing Code PT.03.04.26.SM.022		Nr / No 05/06