


STATIA DEVA
DEVA STATION

INTERVAL DEVA - MINTIA
DEVA - MINTIA SECTION

km 483+230
Designed entering signal

Senalul de intrare proiectat

Zona functionala a statiei Mintia

 


LEGENDA / LEGEND

- CABLU SUBTERAN CU FIBRE OPTICE / UNDERGROUND CABLE WITH OPTICAL FIBERS
- CABLU CU FIBRE OPTICE POZAT IN PERON / UNDERGROUND CABLE WITH OPTICAL FIBERS IN PLATFORM
- CABLU CU FIBRE OPTICE POZAT IN CANAL / UNDERGROUND CABLE WITH OPTICAL FIBERS IN DUCT
- MARKER ELECTRONIC PENTRU LOCALIZAREA CABLULUI SUBTERAN CU FIBRE OPTICE / ELECTRONIC MARKER FOR LOCALIZATION OF THE UNDERGROUND CABLE WITH OPTICAL FIBERS
- CAMERA / MANHOLE
- CTX+HMC
- CTX+HMD
- CTX

- CABLU SUBTERAN CU FIBRE OPTICE PENTRU CAMERA VIDEO DE SUPRAVEGHERE / UNDERGROUND CABLE WITH OPTICAL FIBERS FOR VIDEO SURVEILLANCE CAMERA
- CABLU SUBTERAN PENTRU ALIMENTAREA CAMEREI VIDEO DE SUPRAVEGHERE / UNDERGROUND CABLE FOR POWER SUPPLY OF THE VIDEO SURVEILLANCE CAMERA
- VIDEO DE SUPRAVEGHERE / VIDEO SURVEILLANCE CAMERA
- STALP PROIECTAT PENTRU CAMERA VIDEO DE SUPRAVEGHERE / DESIGNED POLE FOR THE VIDEO SURVEILLANCE CAMERA

Indice Index	Data Date	Descriere Description	Semnatura Signature	Semnatura Signature	Semnatura Signature	Semnatura Signature
Modificare / Revision						
E						
D						
C						
B						
A						

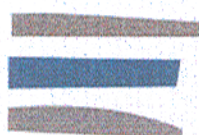		 MINISTERUL TRANSPORTURILOR		
BENEFICIAR / BENEFICIARY :		COMPANIA NATIONALA DE CALE FERATE "CFR" SA		

PROIECTANT / DESIGNER:			Data / Date		Semnatura Signature
Aprobat Approved	Sef de echipa Team leader	C. Teodorescu	01.2013		
Verificat Verified	Expert Cheile	R. Trommer	01.2013		
Checkat Checked	Key Expert				
Subcontractant / Subcontractor					
Aprobat Approved	Adjunct Sef de echipa Deputy Team leader	A.M. Balcu	01.2013		
Proiectat Designed	Inginier Engineer	A. Sopov	01.2013		

"Reabilitarea liniei c.f. Frontiera - Curtici - Simeria, parte componentă a coridorului IV Pan - European pan-European railway line, parte componentă a coridorului IV Tronsoanel 3 : Gurassada - Simeria"		Proiect g / 35311.1	
"Rehabilitation of the Railway Line Border - Curtici - Simeria, component Part of the IV Pan - European Pan-European railway line, component Part of the IV Tronsoanel 3 : Gurassada - Simeria"		Faza / Phase: PTH +CS / TD + TS	

Denumire desen / Drawing Title :		Nr / No	
Plan de situatie cablu FO subteran pentru semnalizare - Statia DEVA / DEVA Station - Layout plan underground cable with OF for signalling		06/06	

Scara / Scale	Revizia / Revision	Cod desen / Drawing Code	Nr / No
1:1000	1/16.05.2013	PT.03.04.26.SM.023	06/06