
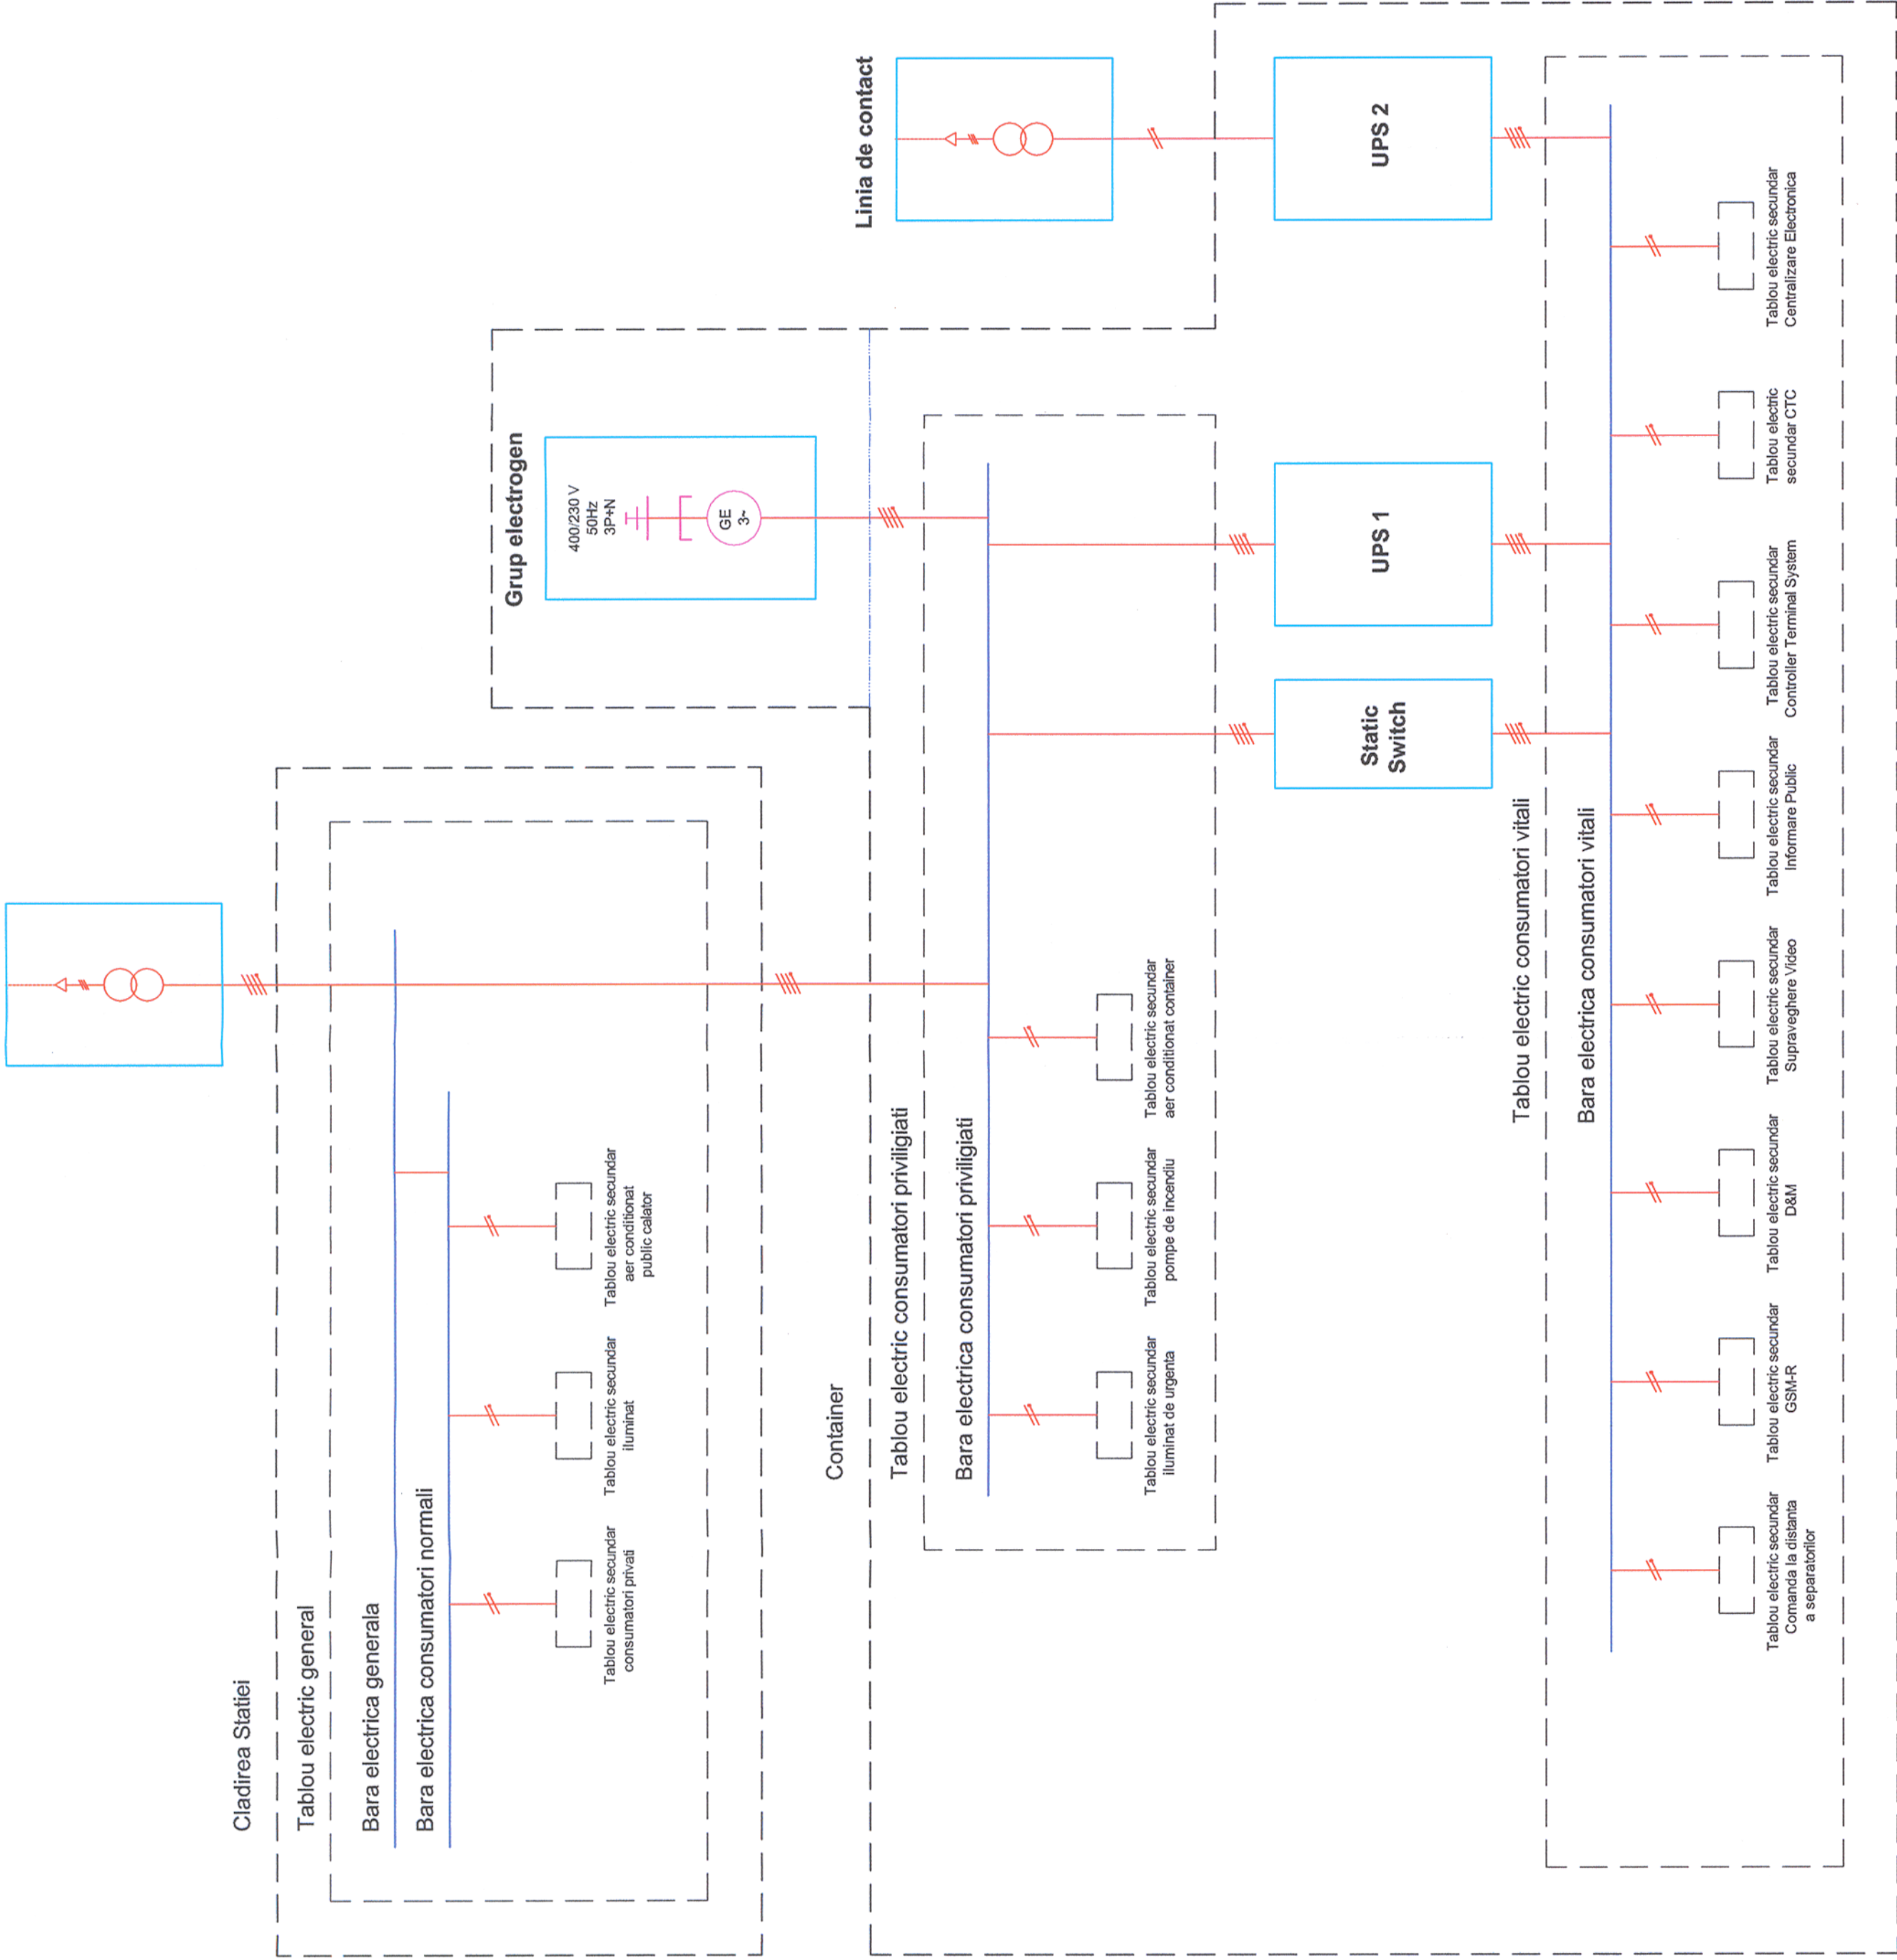


Reteaua Nationala

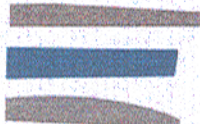

Indice Index	Data Date	Descriere Description	Semnatura Signature	Semnatura Signature	Semnatura Signature	Semnatura Signature
Modificare / Revision	E					
	D					
	C					
	B					
	A					
 European Investment Bank			 MINISTERUL TRANSPORTURILOR			
			BENEFICIAR / BENEFICIARY :			
			 COMPANIA NAȚIONALĂ DE CĂI FERATE "CFR" SA			
PROIECTANT / DESIGNER:						
Aprobat Approved		Sef de echipa Team leader	C. Teodorescu		Data / Date	Semnatura Signature
Verificat Checked		Expert Cheie Key Expert	R. Trommer		01.2013	
Subcontractant / Subcontractor			01.2013			
			A.M. Baicu		01.2013	
Proiectat Designed		Inginer Engineer	A. Sopov		01.2013	
"Reabilitarea liniei c.f. Frontier ă - Curtici - Simeria, parte componentă a coridorului IV Pan - European pentru circula ția trenurilor cu viteză maximă de 160 km/h" Tronsonul 3 : Gurasada - Simeria						
"Rehabilitation of the Railway Line Border - Curtici - Simeria , component Part of the IV Pan - European Corridor for the Trains Circulation with maximum speed of 160 km/h" Section 3 : Gurasada - Simeria						
Denumire desen / Drawing Title : Schema electrica generala a containerului de semnalizări - statia DEVA / DEVA station - General electric sketch signaling container						
Scara / Scale		Revizia / Revision	Cod desen / Drawing Code		Nr / No	
-		1/16.05.2013	PT.03.04.26.SM.025		01/01	