


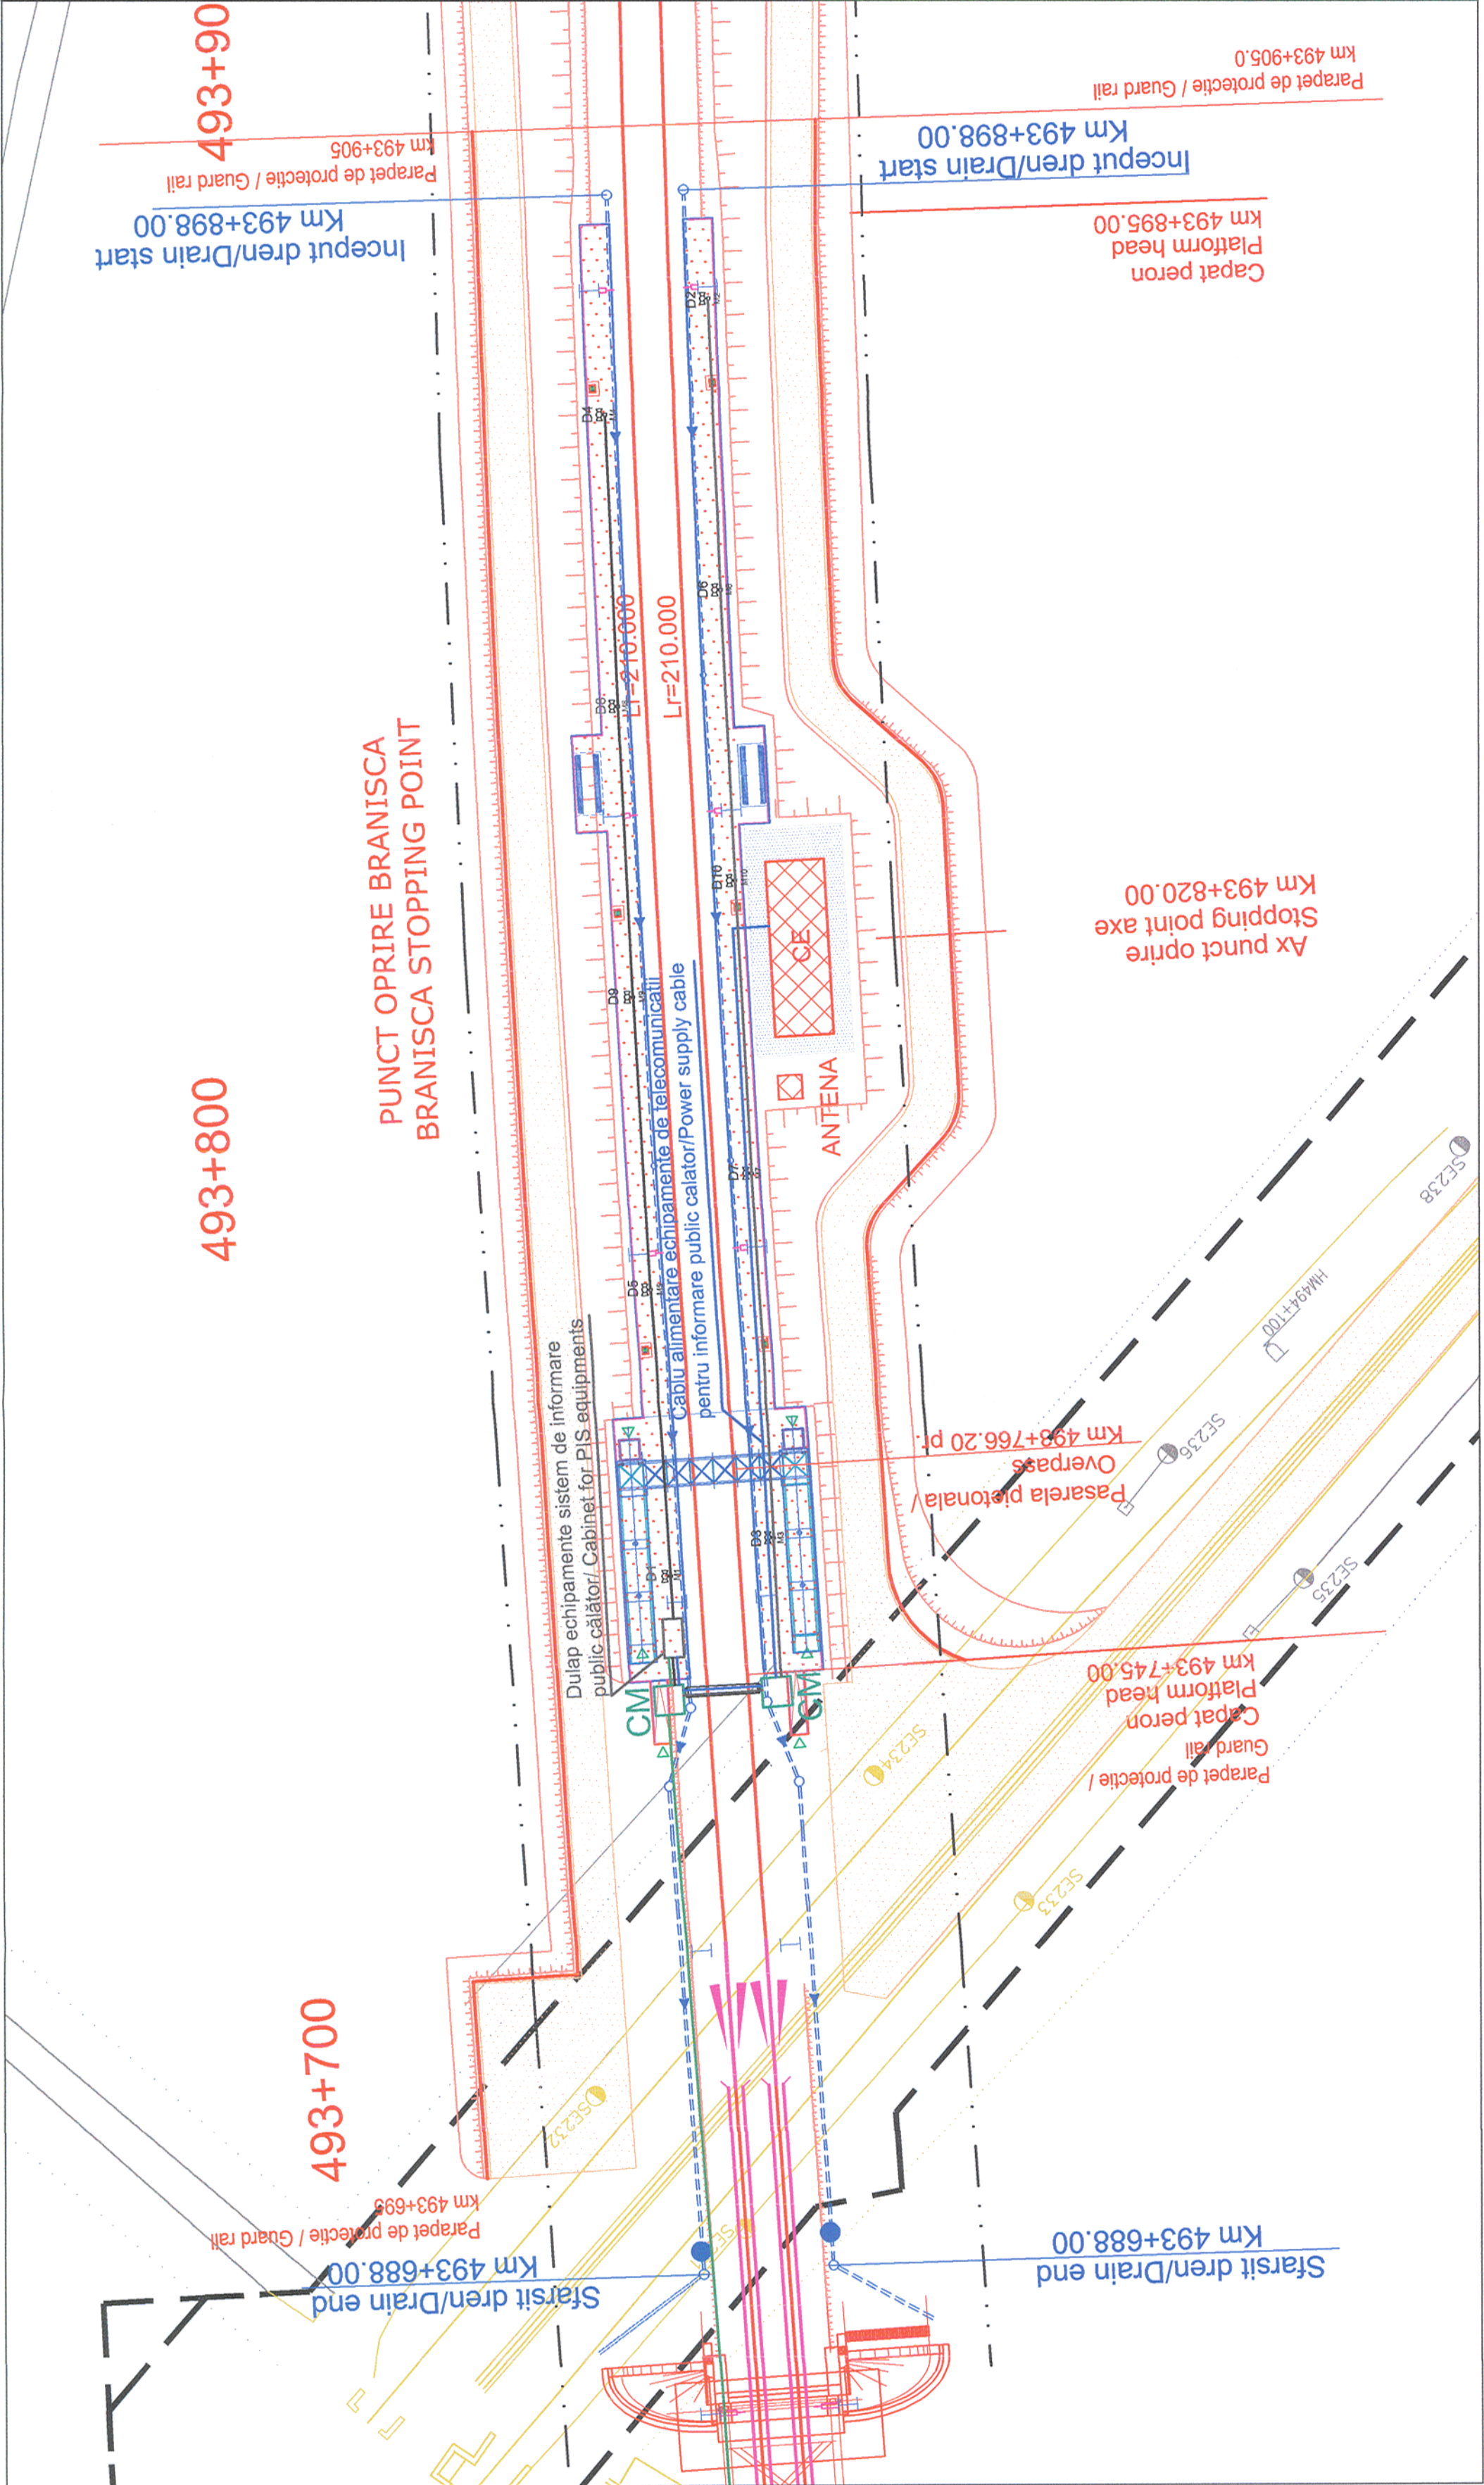

Indice Index	Data Date	Descriere Description	Semnatura Signature	Semnatura Signature	Semnatura Signature
Modificare / Revision	E				
	D				
	C				
	B				
	A				



MINISTERUL TRANSPORTURILOR

BENEFICIAR / BENEFICIARY :

COMPANIA NAȚIONALĂ DE CĂI FERATE "CFR" SA



PROJECTANT / DESIGNER:		Data / Date		Semnatura Signature
				
Aprobat Approved	Sef de echipa Team leader	01.2013		
Verificat Checked	Expert Cheie Key Expert	01.2013		
Subcontractant / Subcontractor				

"Reabilitarea liniei c.f. Frontieră - Curtici - Simeria, parte componentă a coridorului IV Pan - European pentru circulația trenurilor cu viteză maximă de 160 km/h"		Proiect 9i
Tronsoanel 3 : Gurasada - Simeria		35311.1
"Rehabilitation of the Railway Line Border - Curtici - Simeria, component Part of the IV Pan - European Corridor for the Trains Circulation with maximum speed of 160 km/h"		Faza / Phase:
Section 3 : Gurasada - Simeria		PTh +CS / TD + TS

Denumire desen / Drawing Title : Echipamente TC pentru sistem informare public călător P.O. Brănișca / PIS equipments for Brănișca Stopping Point Layout Plan km 493+820			
Scara / Scale	Revizia / Revision	Cod desen / Drawing Code	Nr / No
-	1/16.05.2013	PT.03.04.23.TC.102	02/08