


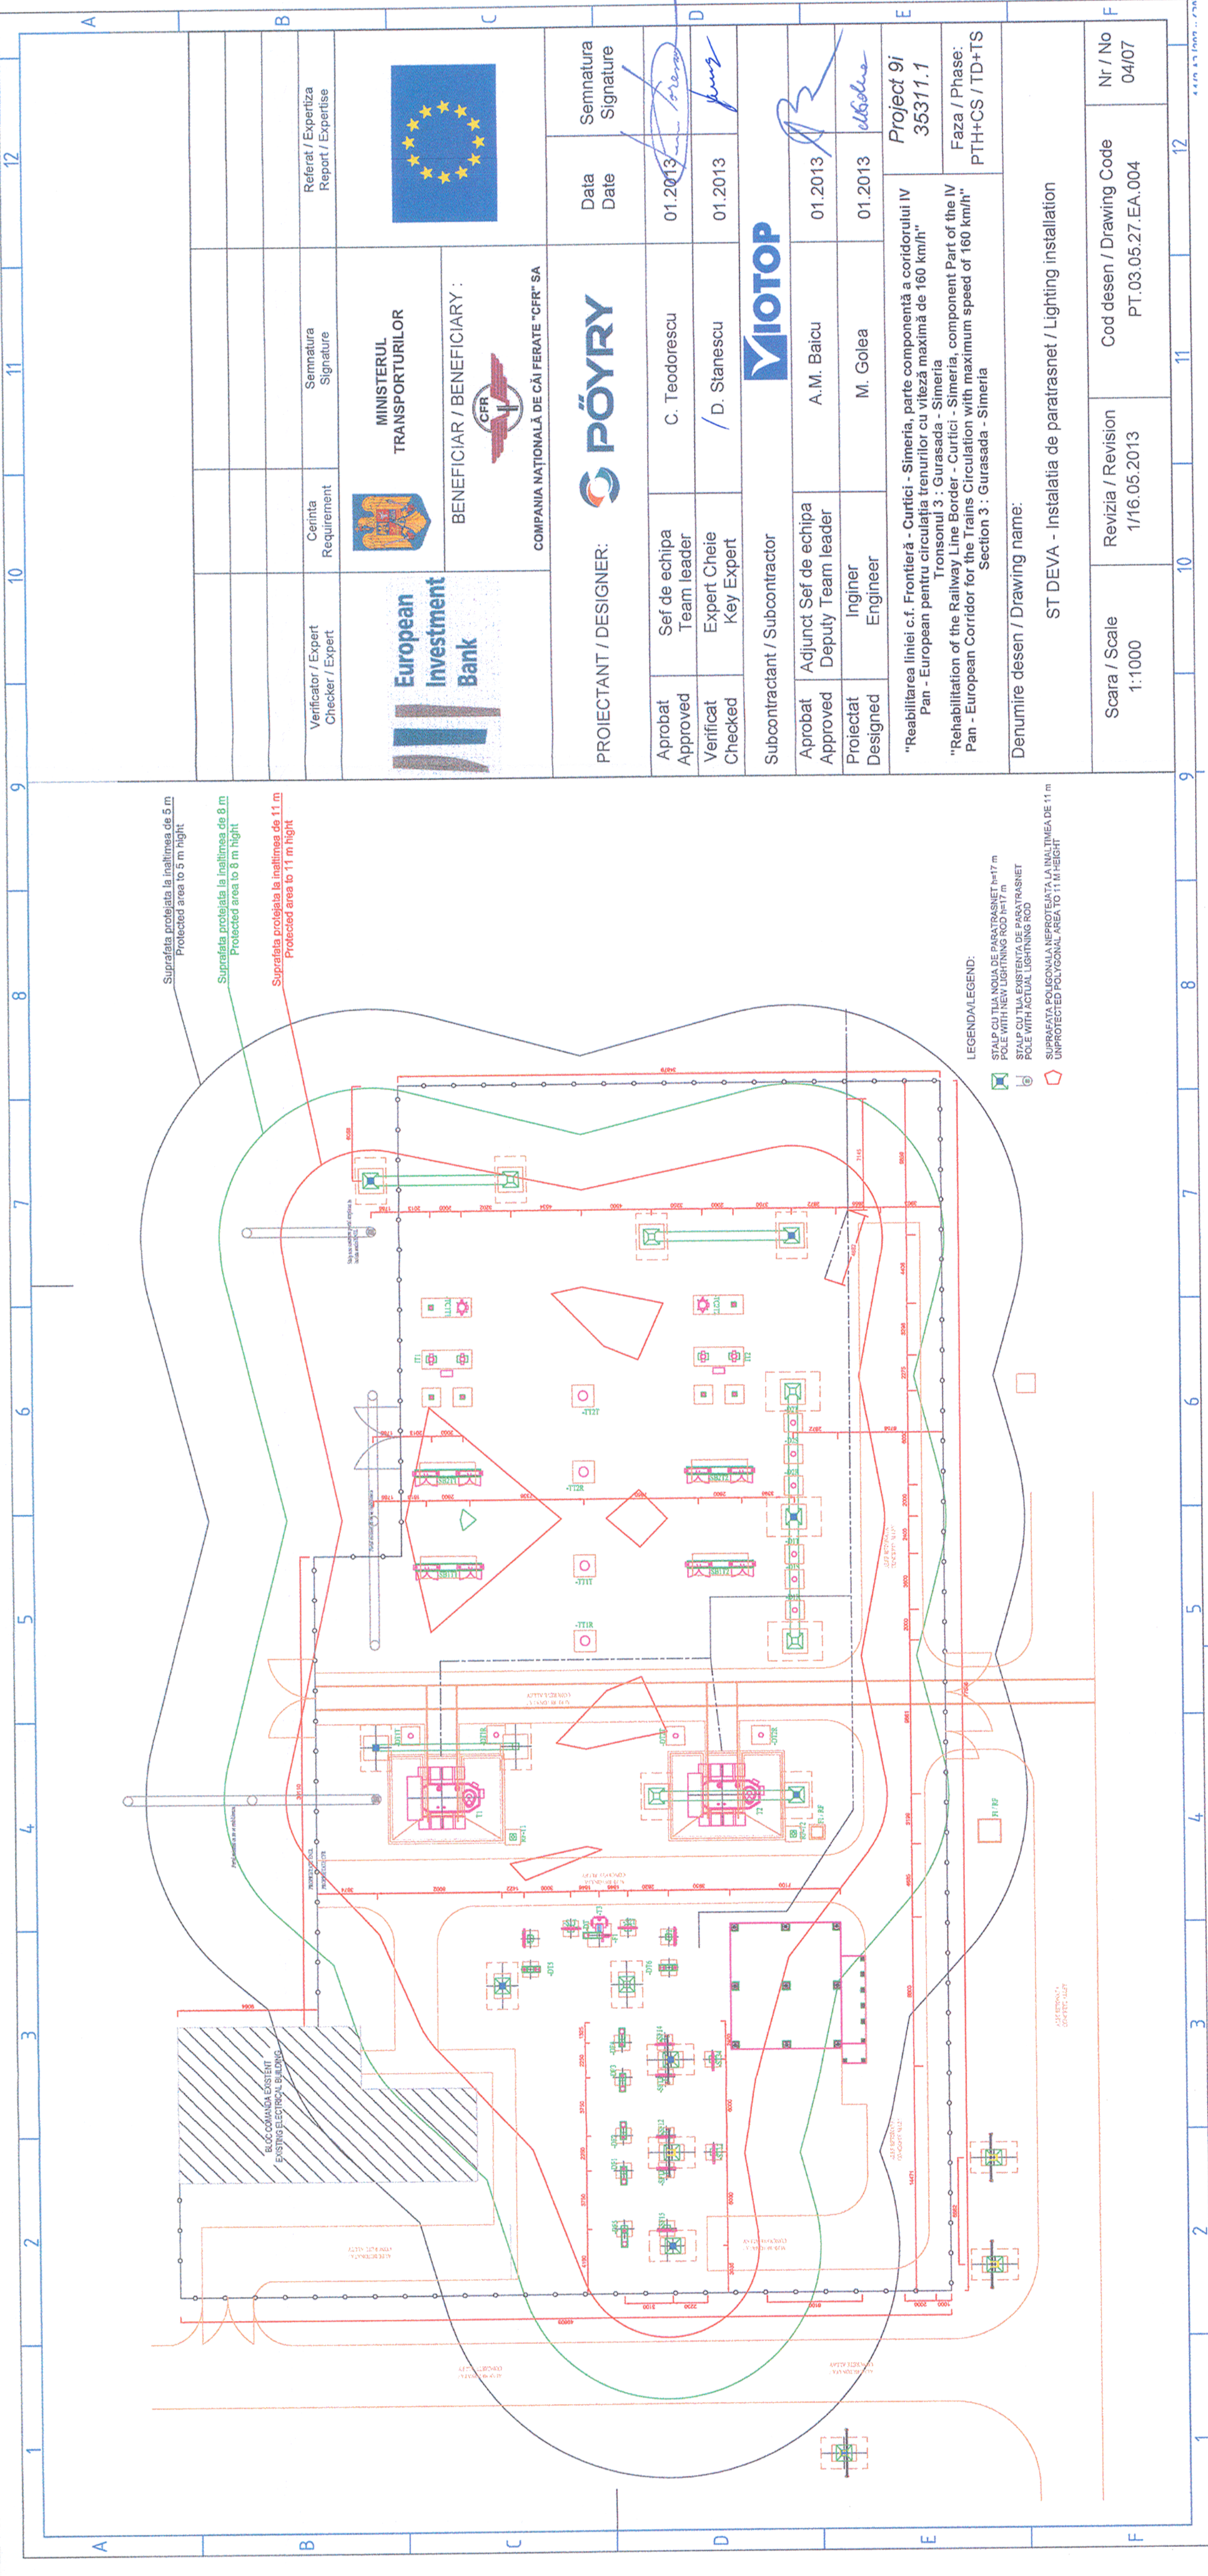

10		11		12	
A		B		C	
Verificator / Expert Checker / Expert		Cerinta Requirement		Semnatura Signature	
European Investment Bank				Referat / Expertiza Report / Expertise	
MINISTERUL TRANSPORTURILOR		BENEFICIAR / BENEFICIARY :			
COMPANIA NAȚIONALĂ DE CĂI FERATE "CFR" SA					
PROIECTANT / DESIGNER:				Semnatura Signature	
Aprobat Approved		Sef de echipa Team leader		Data Date	
Verificat Checked		Expert Cheie Key Expert		01.2013	
Subcontractant / Subcontractor		C. Teodorescu / D. Stanescu		01.2013	
Aprobat Approved		Adjunct Sef de echipa Deputy Team leader		01.2013	
Proiectat Designed		Inginer Engineer		01.2013	
"Reabilitarea liniei c.f. Frontieră - Curtici - Simeria, parte componentă a coridorului IV Pan - European pentru circulația trenurilor cu viteză maximă de 160 km/h"		A.M. Baicu		Project 9i 35311.1	
"Rehabilitation of the Railway Line Border - Curtici - Simeria, component Part of the IV Pan - European Corridor for the Trains Circulation with maximum speed of 160 km/h"		M. Golea		Faza / Phase: PTH+CS / TD+TS	
Denumire desen / Drawing name:		ST DEVA - Instalatie de paratrasnet / Lighting installation		Nr / No 04/07	
Scara / Scale 1:1000		Revizia / Revision 1/16.05.2013		Cod desen / Drawing Code PT.03.05.27.EA.004	
10		11		12	