


## PLAN DE SITUATIE CANALIZARE / LAYOUT PLAN OF SEWAGE

**LEGENDA / LEGEND:**

Acest plan anuleaza si inlocuieste planul nr. PT.03.03.26.RE.09.003 elaborat la data 01.2013.

This layout plan canceled and replaced layout plan no. PT.03.03.26.RE.09.003 prepared on 01.2013.

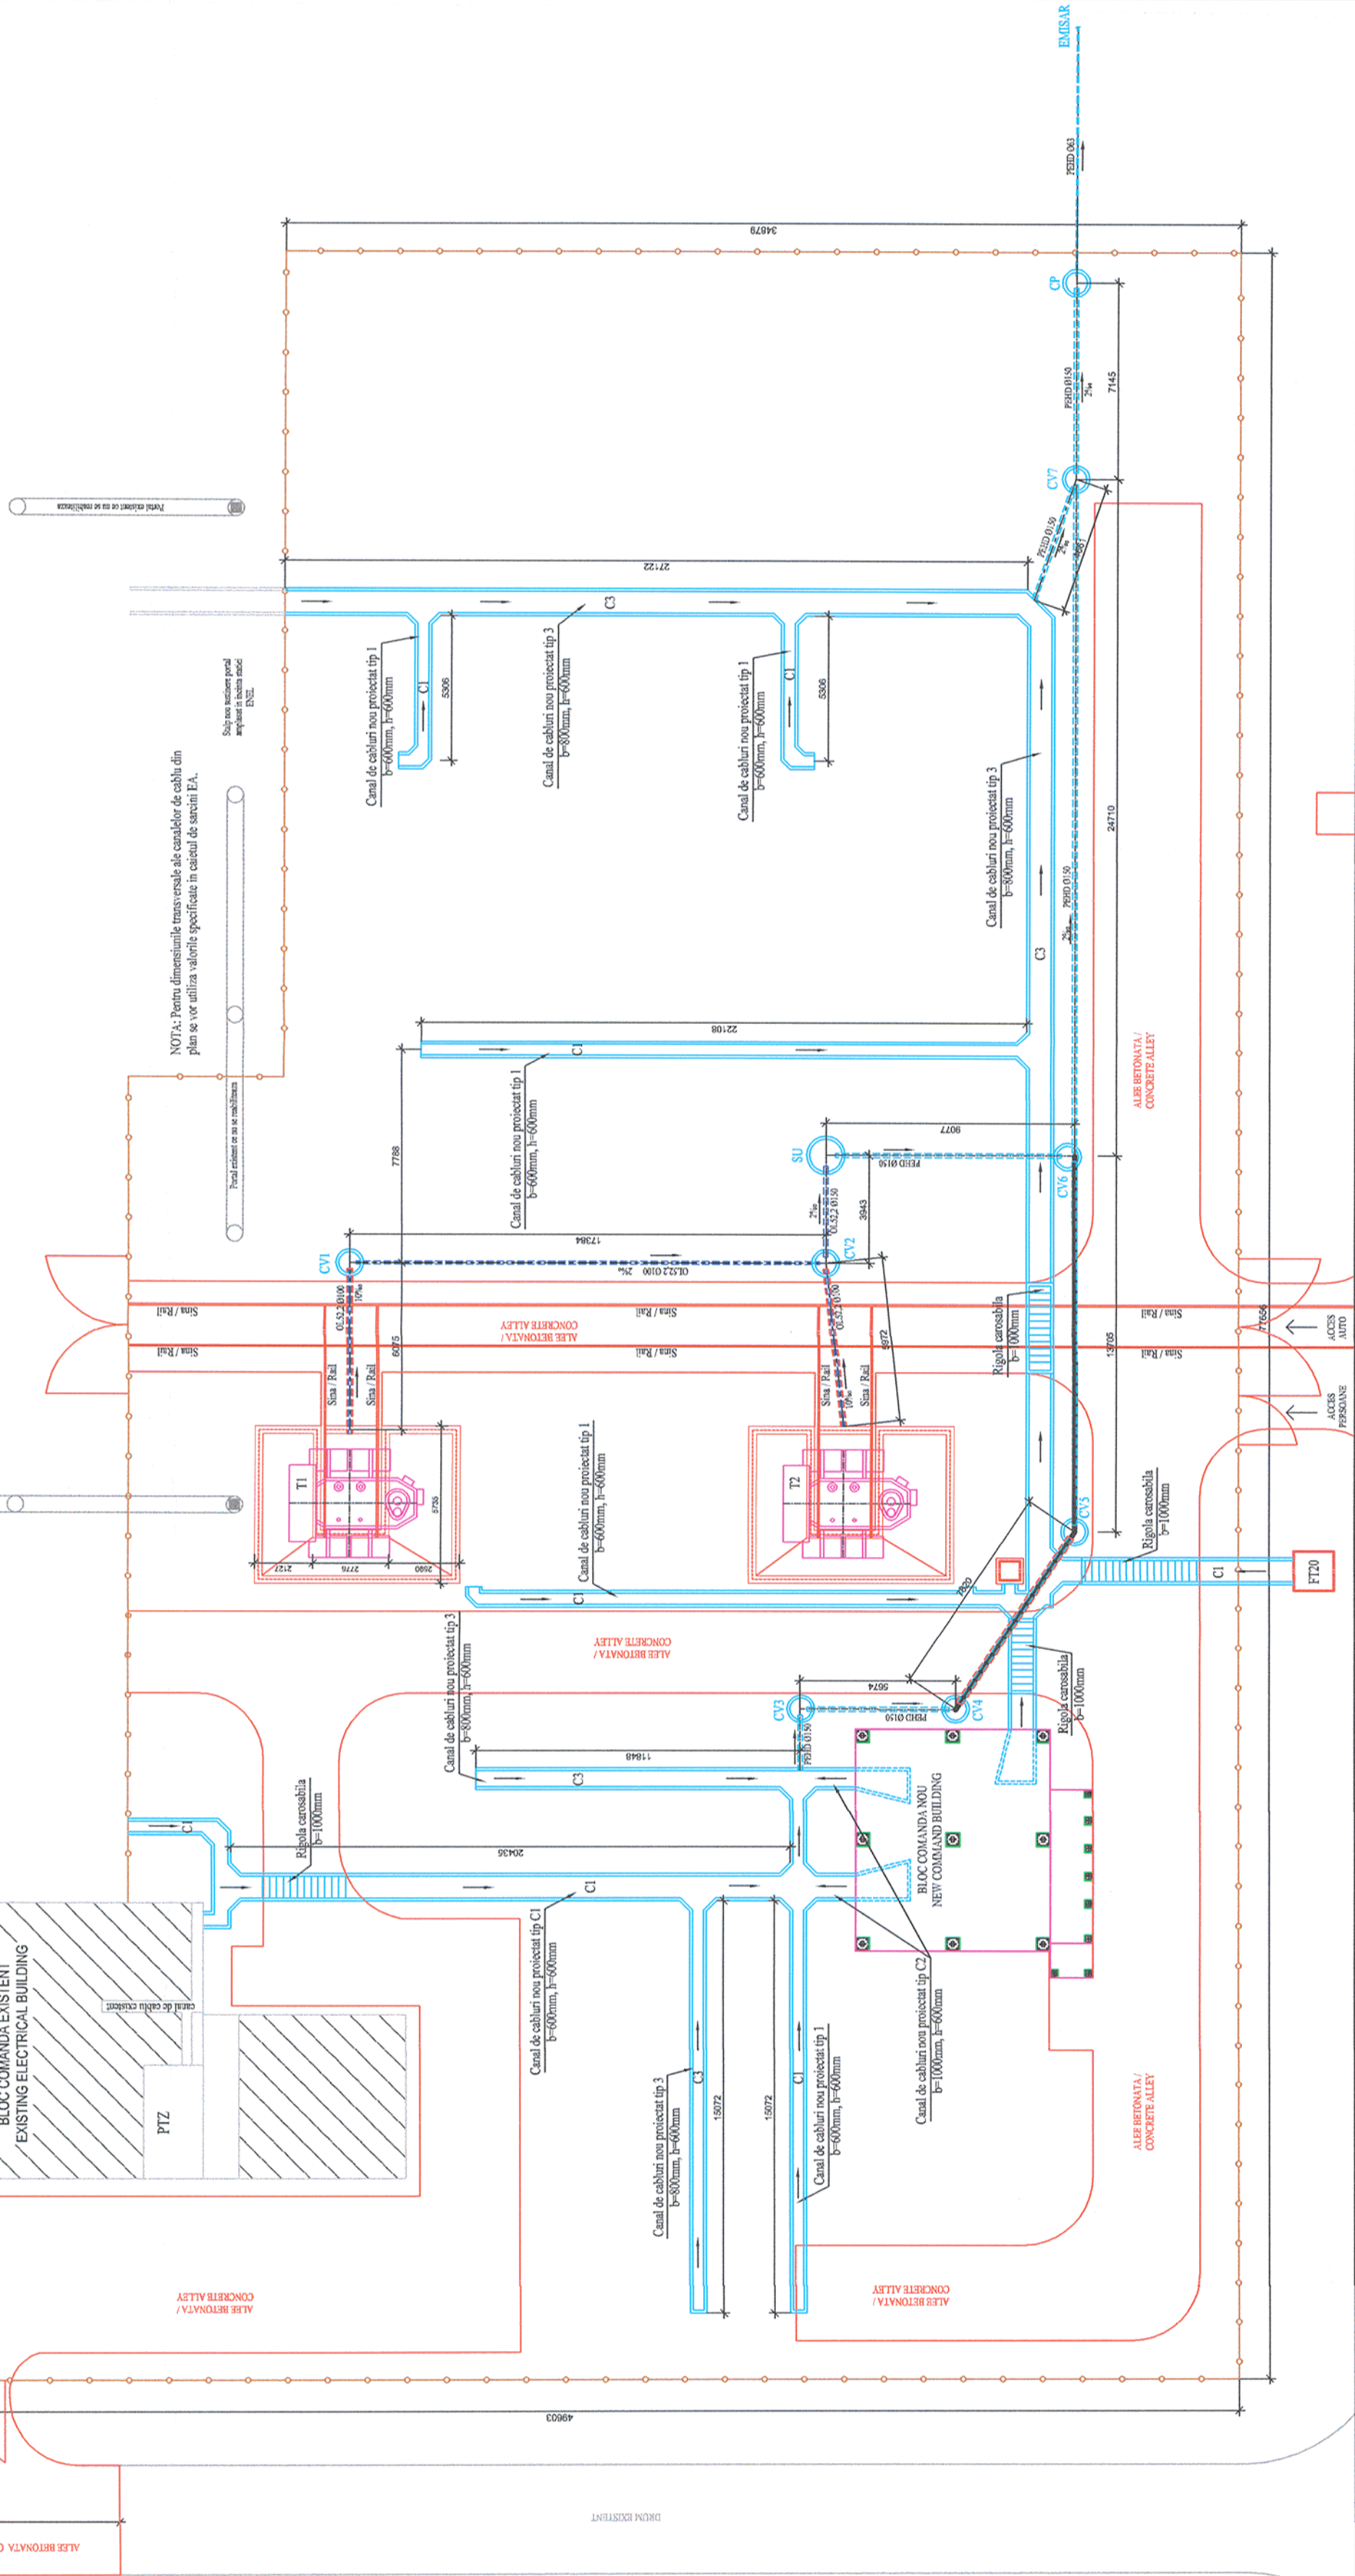

|   |                                                                                    |                                                   |   |   |                                                                                    |                                           |
|---|------------------------------------------------------------------------------------|---------------------------------------------------|---|---|------------------------------------------------------------------------------------|-------------------------------------------|
| Verificator / Expert<br>Checker / Expert   |  |                                                   | <br><b>MINISTERUL<br/>TRANSPORTURILOR</b> | <br>Cerința<br>Requirement | Semnătura<br>Signature                                                             | Referat / Expertiză<br>Report / Expertise |
|   |                                                                                    |                                                   |   |   |                                                                                    |                                           |
| <b>PROIECTANT / DESIGNER:</b>   |                                                                                    |                                                   |                                           |   | Data<br>Date                                                                       | Semnătura<br>Signature                    |
| Aprobat<br>Approved   | Șef de echipă<br>Team leader                                                       | C. Teodorescu                                     | 01.2013   |   |    |                                           |
| Verificat<br>Checked   | Expert Cheie<br>Key Expert                                                         | R. Witan                                          | 01.2013   |   |   |                                           |
| <b>Subcontractant / Subcontractor</b>   |                                                                                    |                                                   |   |   |                                                                                    |                                           |
| Aprobat<br>Approved   | Adjunct Șef de echipă<br>Deputy Team leader                                        | A.M. Baicu                                        | 01.2013   |   |  |                                           |
| Proiectat<br>Designed   | Inginer<br>Engineer                                                                | G. Staicu                                         | 01.2013   |   |  |                                           |
| "Reabilitarea liniei c.f. Frontieră - Simeria, parte componentă a coridorului IV<br>Pan - European pentru circulația trenurilor cu viteză maximă de 160 km/h"<br>Tronsoanel 3: Gurasada - Simeria<br>"Rehabilitation of the Railway Line Border - Curtici - Simeria, component Part of the IV<br>Pan - European Corridor for the Trains Circulation with maximum speed of 160 km/h"<br>Section 3: Gurasada - Simeria |                                                                                    |                                                   |   |   |                                                                                    |                                           |
| Denumire desen / Drawing name:<br>Plan de situație canalizare - Substație de tracțiune - Stația Deva /<br>Layout plan of sewage - Traction substations - Deva Station   |                                                                                    |                                                   |   |   |                                                                                    |                                           |
| Scara / Scale<br>1:200   | Revizia / Revision<br>1/05.2013                                                    | Cod desen / Drawing Code<br>PT.03.03.26.RE.09.003 | Nr / No<br>03/16   |   |                                                                                    |                                           |