
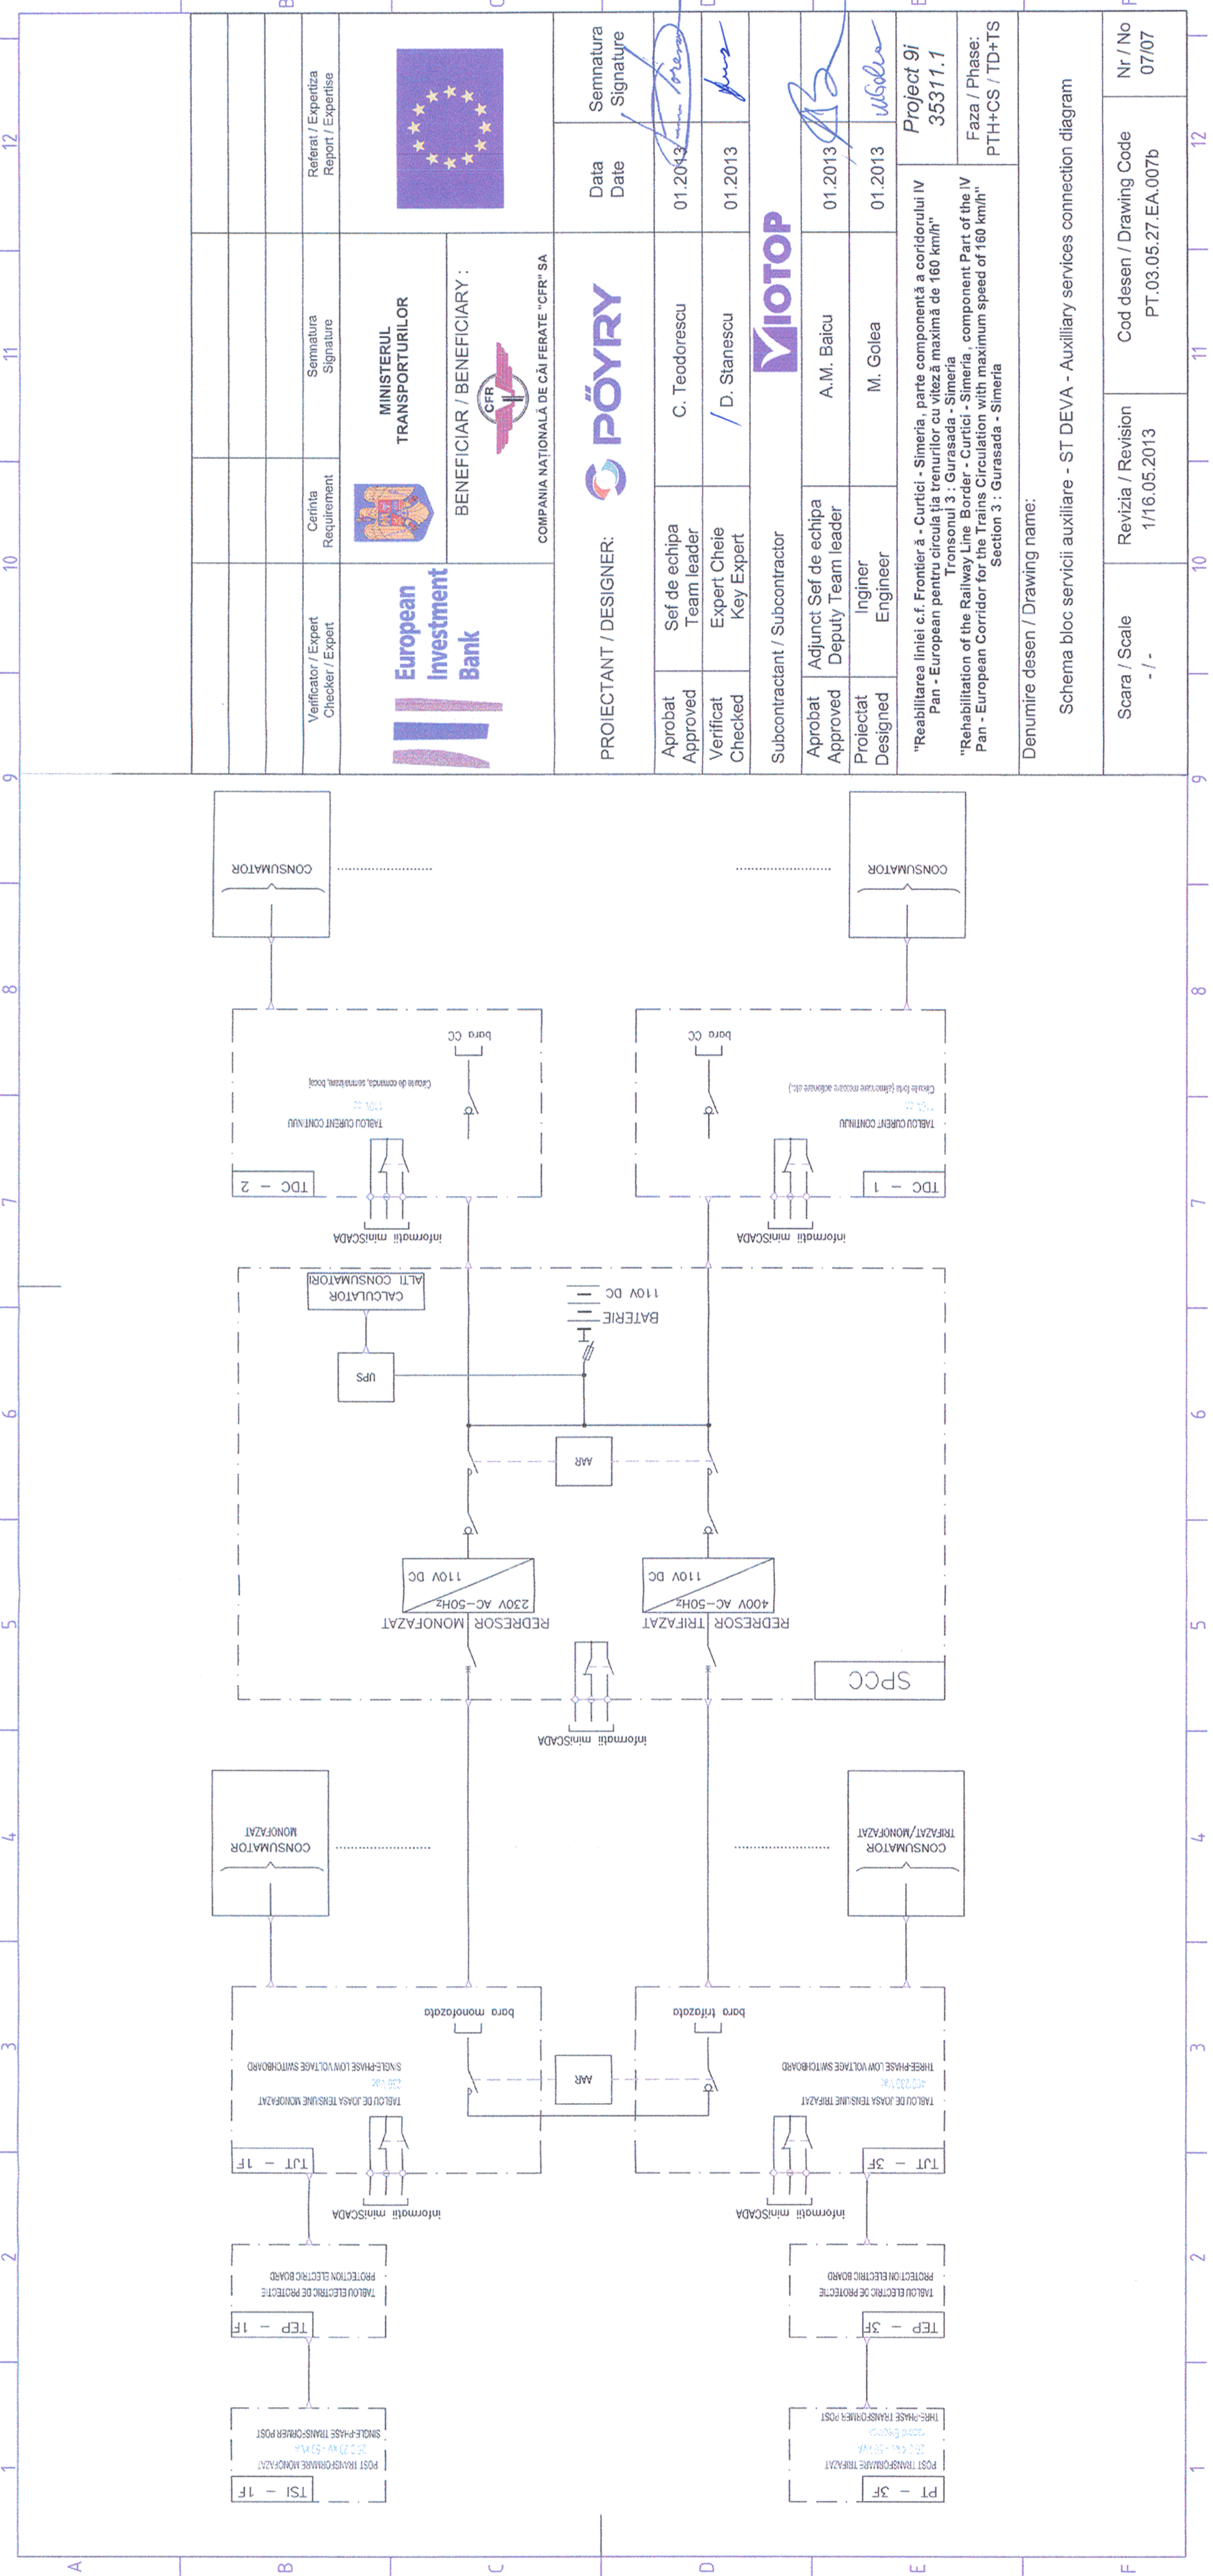


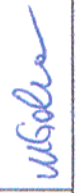

10

11

12

Verificator / Expert Checker / Expert	Cerinta Requirement	Semnatura Signature	Referat / Expertiza Report / Expertise	
		MINISTERUL TRANSPORTURILOR		
BENEFICIAR / BENEFICIARY :				
		COMPANIA NAȚIONALĂ DE CĂI FERATE "CFR" SA		
PROIECTANT / DESIGNER:				
				
Aprobat Approved	Sef de echipa Team leader	C. Teodorescu	Data Date	Semnatura Signature
Verificat Checked	Expert Cheie Key Expert	/ D. Stanescu	01.2013	 
Subcontractant / Subcontractor				
				
Aprobat Approved	Adjunct Sef de echipa Deputy Team leader	A.M. Baicu	01.2013	
Proiectat Designed	Inginer Engineer	M. Golea	01.2013	
"Reabilitarea liniei c.f. Frontieră - Curtici - Simeria, parte componentă a coridorului IV Pan - European pentru circulația trenurilor cu viteză maximă de 160 km/h" Tronsonul 3 : Gurasada - Simeria			Project 9i 35311.1	
"Rehabilitation of the Railway Line Border - Curtici - Simeria, component Part of the IV Pan - European Corridor for the Trains Circulation with maximum speed of 160 km/h" Section 3 : Gurasada - Simeria			Faza / Phase: PTH+CS / TD+TS	
Denumire desen / Drawing name:				
Schema bloc servicii auxiliare - ST DEVA - Auxiliary services connection diagram				
Scara / Scale - / -	Revizia / Revision 1/16.05.2013	Cod desen / Drawing Code PT.03.05.27.EA.007b	Nr / No 07/07	

10

11

12