


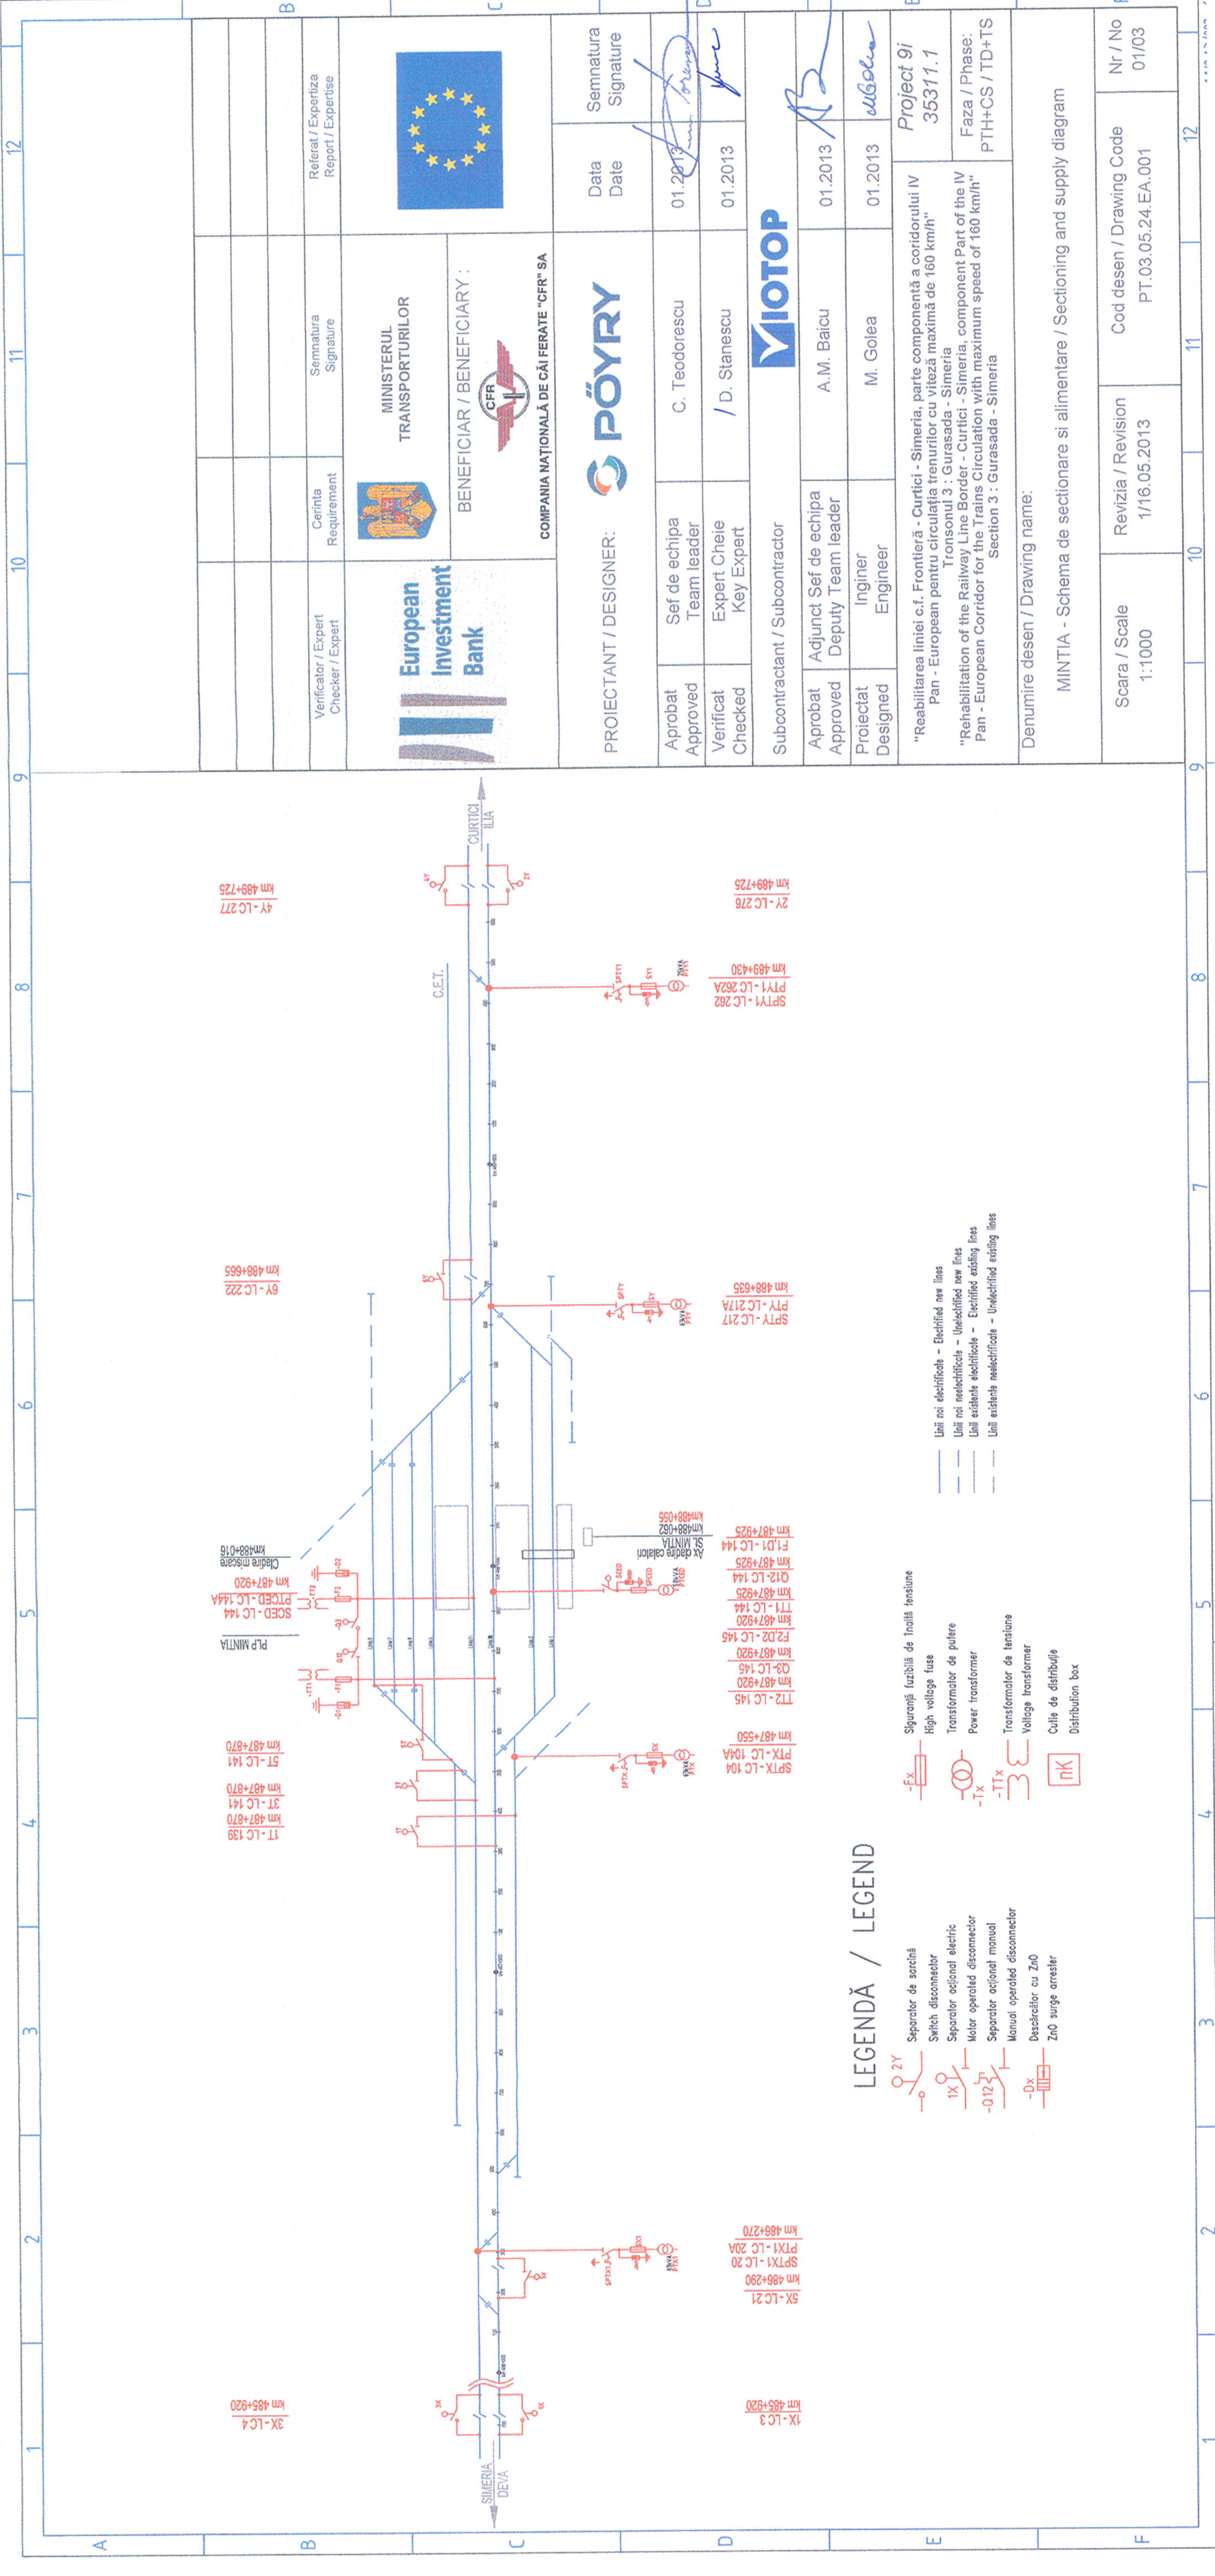

Verificator / Expert Checker / Expert		Cerinta Requirement	Semnatura Signature	Referat / Expertiza Report / Expertise
European Investment Bank			MINISTERUL TRANSPORTURILOR	
BENEFICIAR / BENEFICIARY :				
COMPANIA NAȚIONALĂ DE CĂI FERATE "CFR" SA				
PROIECTANT / DESIGNER:				
Aprobat Approved	Sef de echipa Team leader	C. Teodorescu		
Verificat Checked	Expert Cheie Key Expert	/ D. Stanescu		
Subcontractant / Subcontractor				
Aprobat Approved	Adjunct Sef de echipa Deputy Team leader	A.M. Baicu		
Proiectat Designed	Inginer Engineer	M. Golea		
"Reabilitarea liniei c.f. Frontiera - Curtici - Simeria, parte componentă a coridorului IV Pan - European pentru circulația trenurilor cu viteză maximă de 160 km/h"				Project 9i 35311.1
"Rehabilitation of the Railway Line Border - Curtici - Simeria, component Part of the IV Pan - European Corridor for the Trains Circulation with maximum speed of 160 km/h"				Faza / Phase: PTH+CS / TD+TS
Denumire desen / Drawing name:				
MINTIA - Schema de sectionare si alimentare / Sectioning and supply diagram				
Scara / Scale 1:1000	Revizia / Revision 1/16.05.2013	Cod desen / Drawing Code PT.03.05.24.EA.001	Nr / No 01/03	