
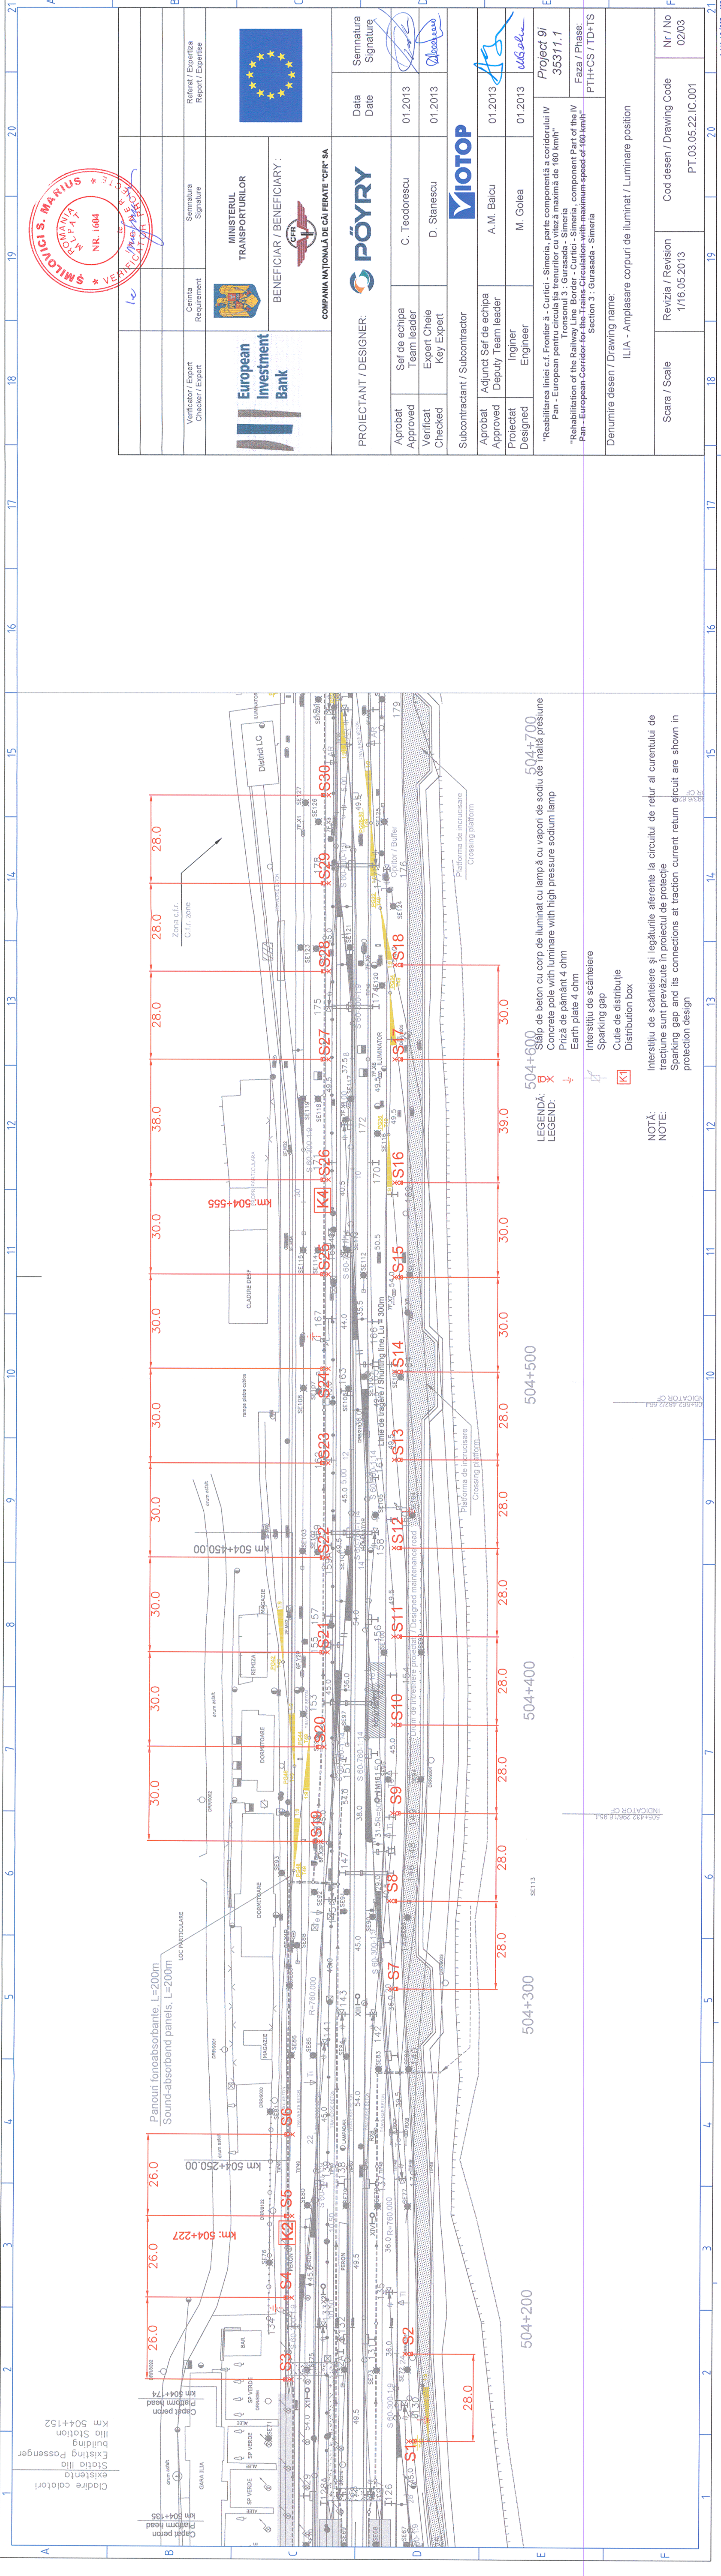


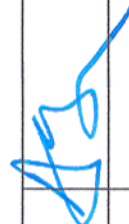

		12		RECEPUTA DECLARATIA RECEPUTA			
Verificator / Expert Checker / Expert		Cerinta Requirement		Semnatura Signature		Referat / Expertiza Report / Expertise	
				MINISTERUL TRANSPORTURILOR			
		BENEFICIAR / BENEFICIARY :					
				COMPANIA NAȚIONALĂ DE CĂI FERATE "CFR" SA			
PROIECTANT / DESIGNER:						Semnatura Signature	
				Data Date			
Aprobat Approved		Sef de echipa Team leader		01.2013			
Verificat Checked		Expert Cheie Key Expert		01.2013			
Subcontractant / Subcontractor							
Aprobat Approved		Adjunct Sef de echipa Deputy Team leader		01.2013			
Proiectat Designed		Inginer Engineer		01.2013			
"Reabilitarea liniei c.f. Frontiera - Curtici - Simeria, parte componentă a coridorului IV Pan - European pentru circulația trenurilor cu viteză maximă de 160 km/h" Tronsoanel 3 : Gurasada - Simeria				Project 9i 35311.1			
"Rehabilitation of the Railway Line Border - Curtici - Simeria, component Part of the IV Pan - European Corridor for the Trains Circulation with maximum speed of 160 km/h" Section 3 : Gurasada - Simeria				Faza / Phase: PTH+CS / TD+TS			
Denumire desen / Drawing name: ILIA - Amplasare corpuri de iluminat / Luminare position							
Scara / Scale		Revizia / Revision 1/16.05.2013		Cod desen / Drawing Code PT.03.05.22.IC.001		Nr / No 02/03	
18		19		20		21	