
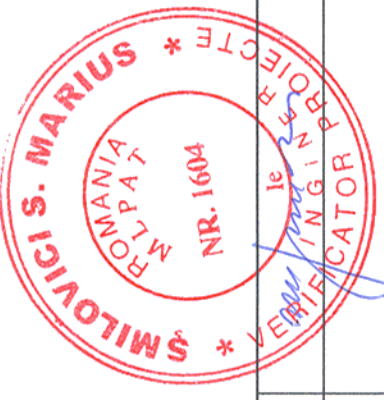


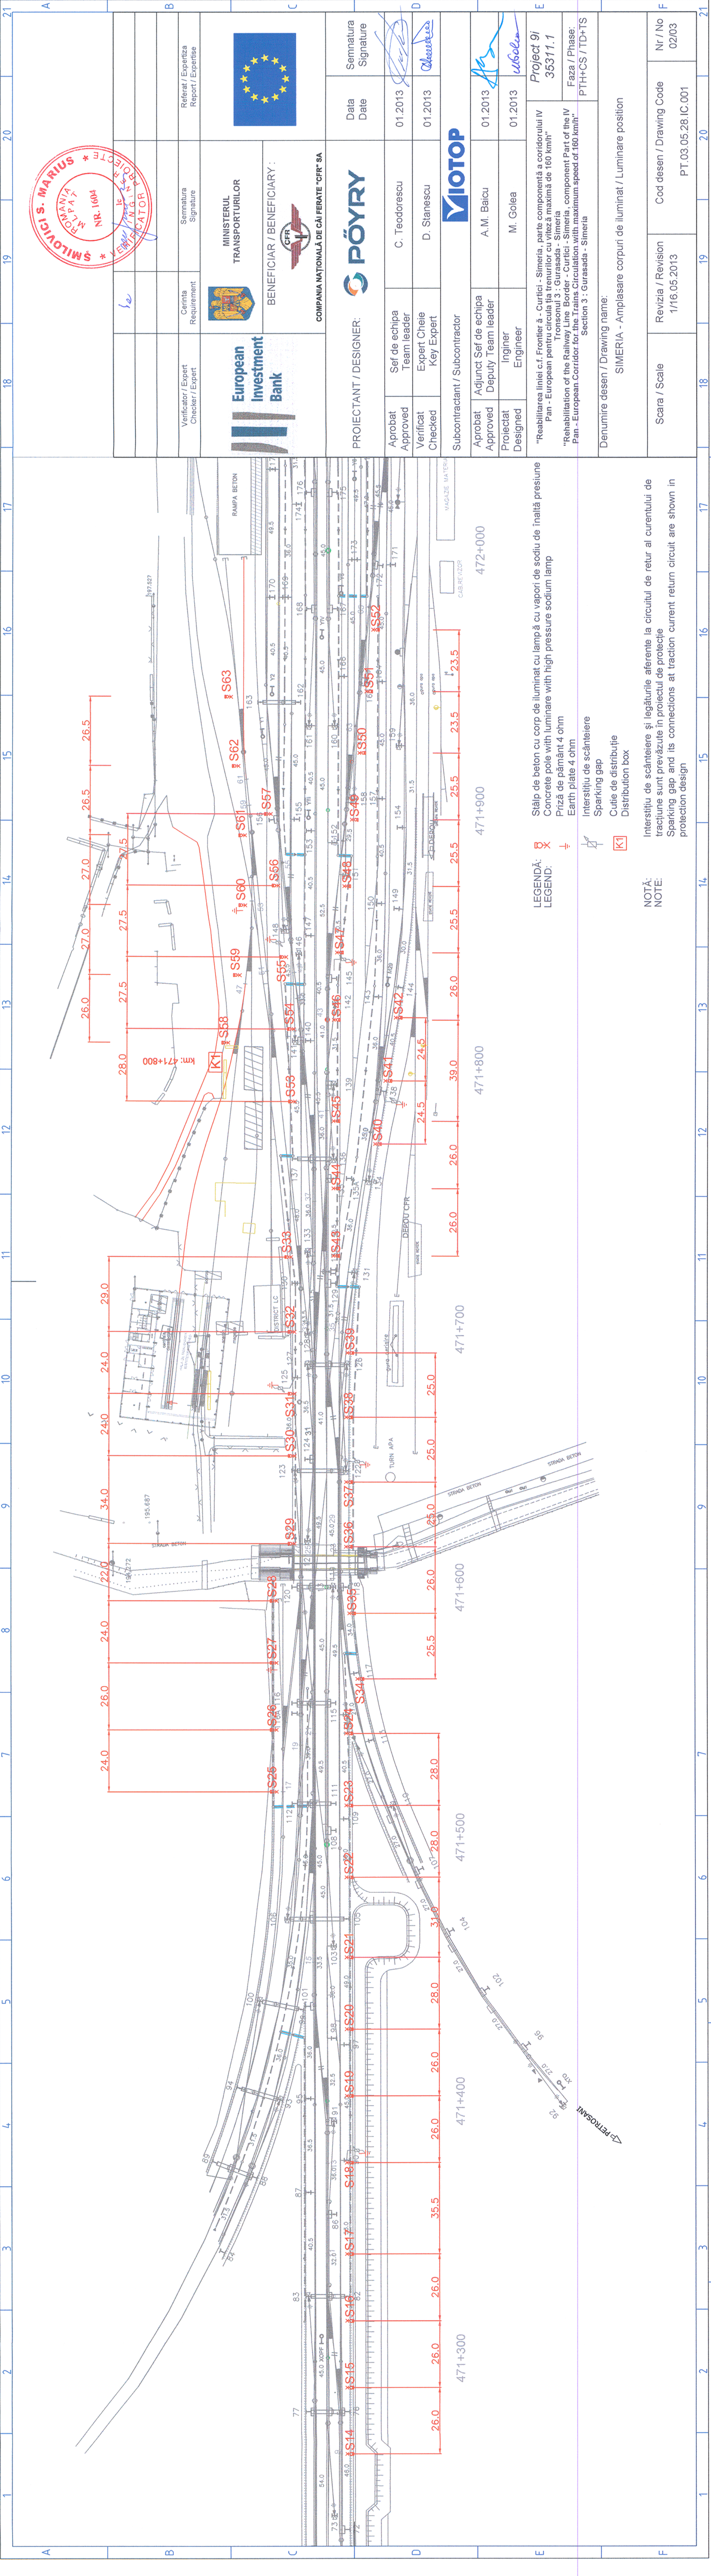

Verificator / Expert Checker / Expert	Cerinta Requirement	Semnatura Signature

MINISTERUL
TRANSPORTURILOR

BENEFICIAR / BENEFICIARY :

COMPANIA NATIONALA DE CĂI FERATE "CFR" SA



PROIECTANT / DESIGNER:		Semnatura Signature
Aprobat Approved	Sef de echipa Team leader	01.2013
Verificat Checked	Expert Cheie Key Expert	01.2013
Subcontractant / Subcontractor		



Aprobat Approved	Adjunct Sef de echipa Deputy Team leader	01.2013
Proiectat Designed	Inginer Engineer	01.2013

"Reabilitarea liniei c.f. Frontier à - Simeria, parte componentă a coridorului IV Pan - European pentru circulația trenurilor cu viteză maximă de 160 km/h" Tronsonul 3 : Gurasada - Simeria		Proiect 9i 35311.1
"Rehabilitation of the Railway Line Border - Curtici - Simeria, component Part of the IV Pan - European Corridor for the Trains Circulation with maximum speed of 160 km/h" Section 3 : Gurasada - Simeria		Faza / Phase: PTH+CS / TD+TS

Denumire desen / Drawing name: SIMERIA - Amplasare corpuri de iluminat / Luminaire position	
--	--

Scara / Scale	Revizia / Revision 1/16.05.2013	Cod desen / Drawing Code PT.03.05.28.IC.001	Nr / No 02/03
---------------	------------------------------------	--	------------------