
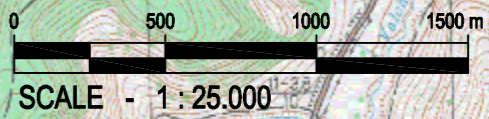


**LEGEND**

- Original Track
- Linie CF existenta
- Additional realignments Alt.3 Rev.
- Variante de traseu Alt.3 Rev
- Culvert
- Podet
- Bridge
- Pod
- Viaduct
- Viaduct
- Underpass/Overpass
- Pasaj inferior/Pasaj superior

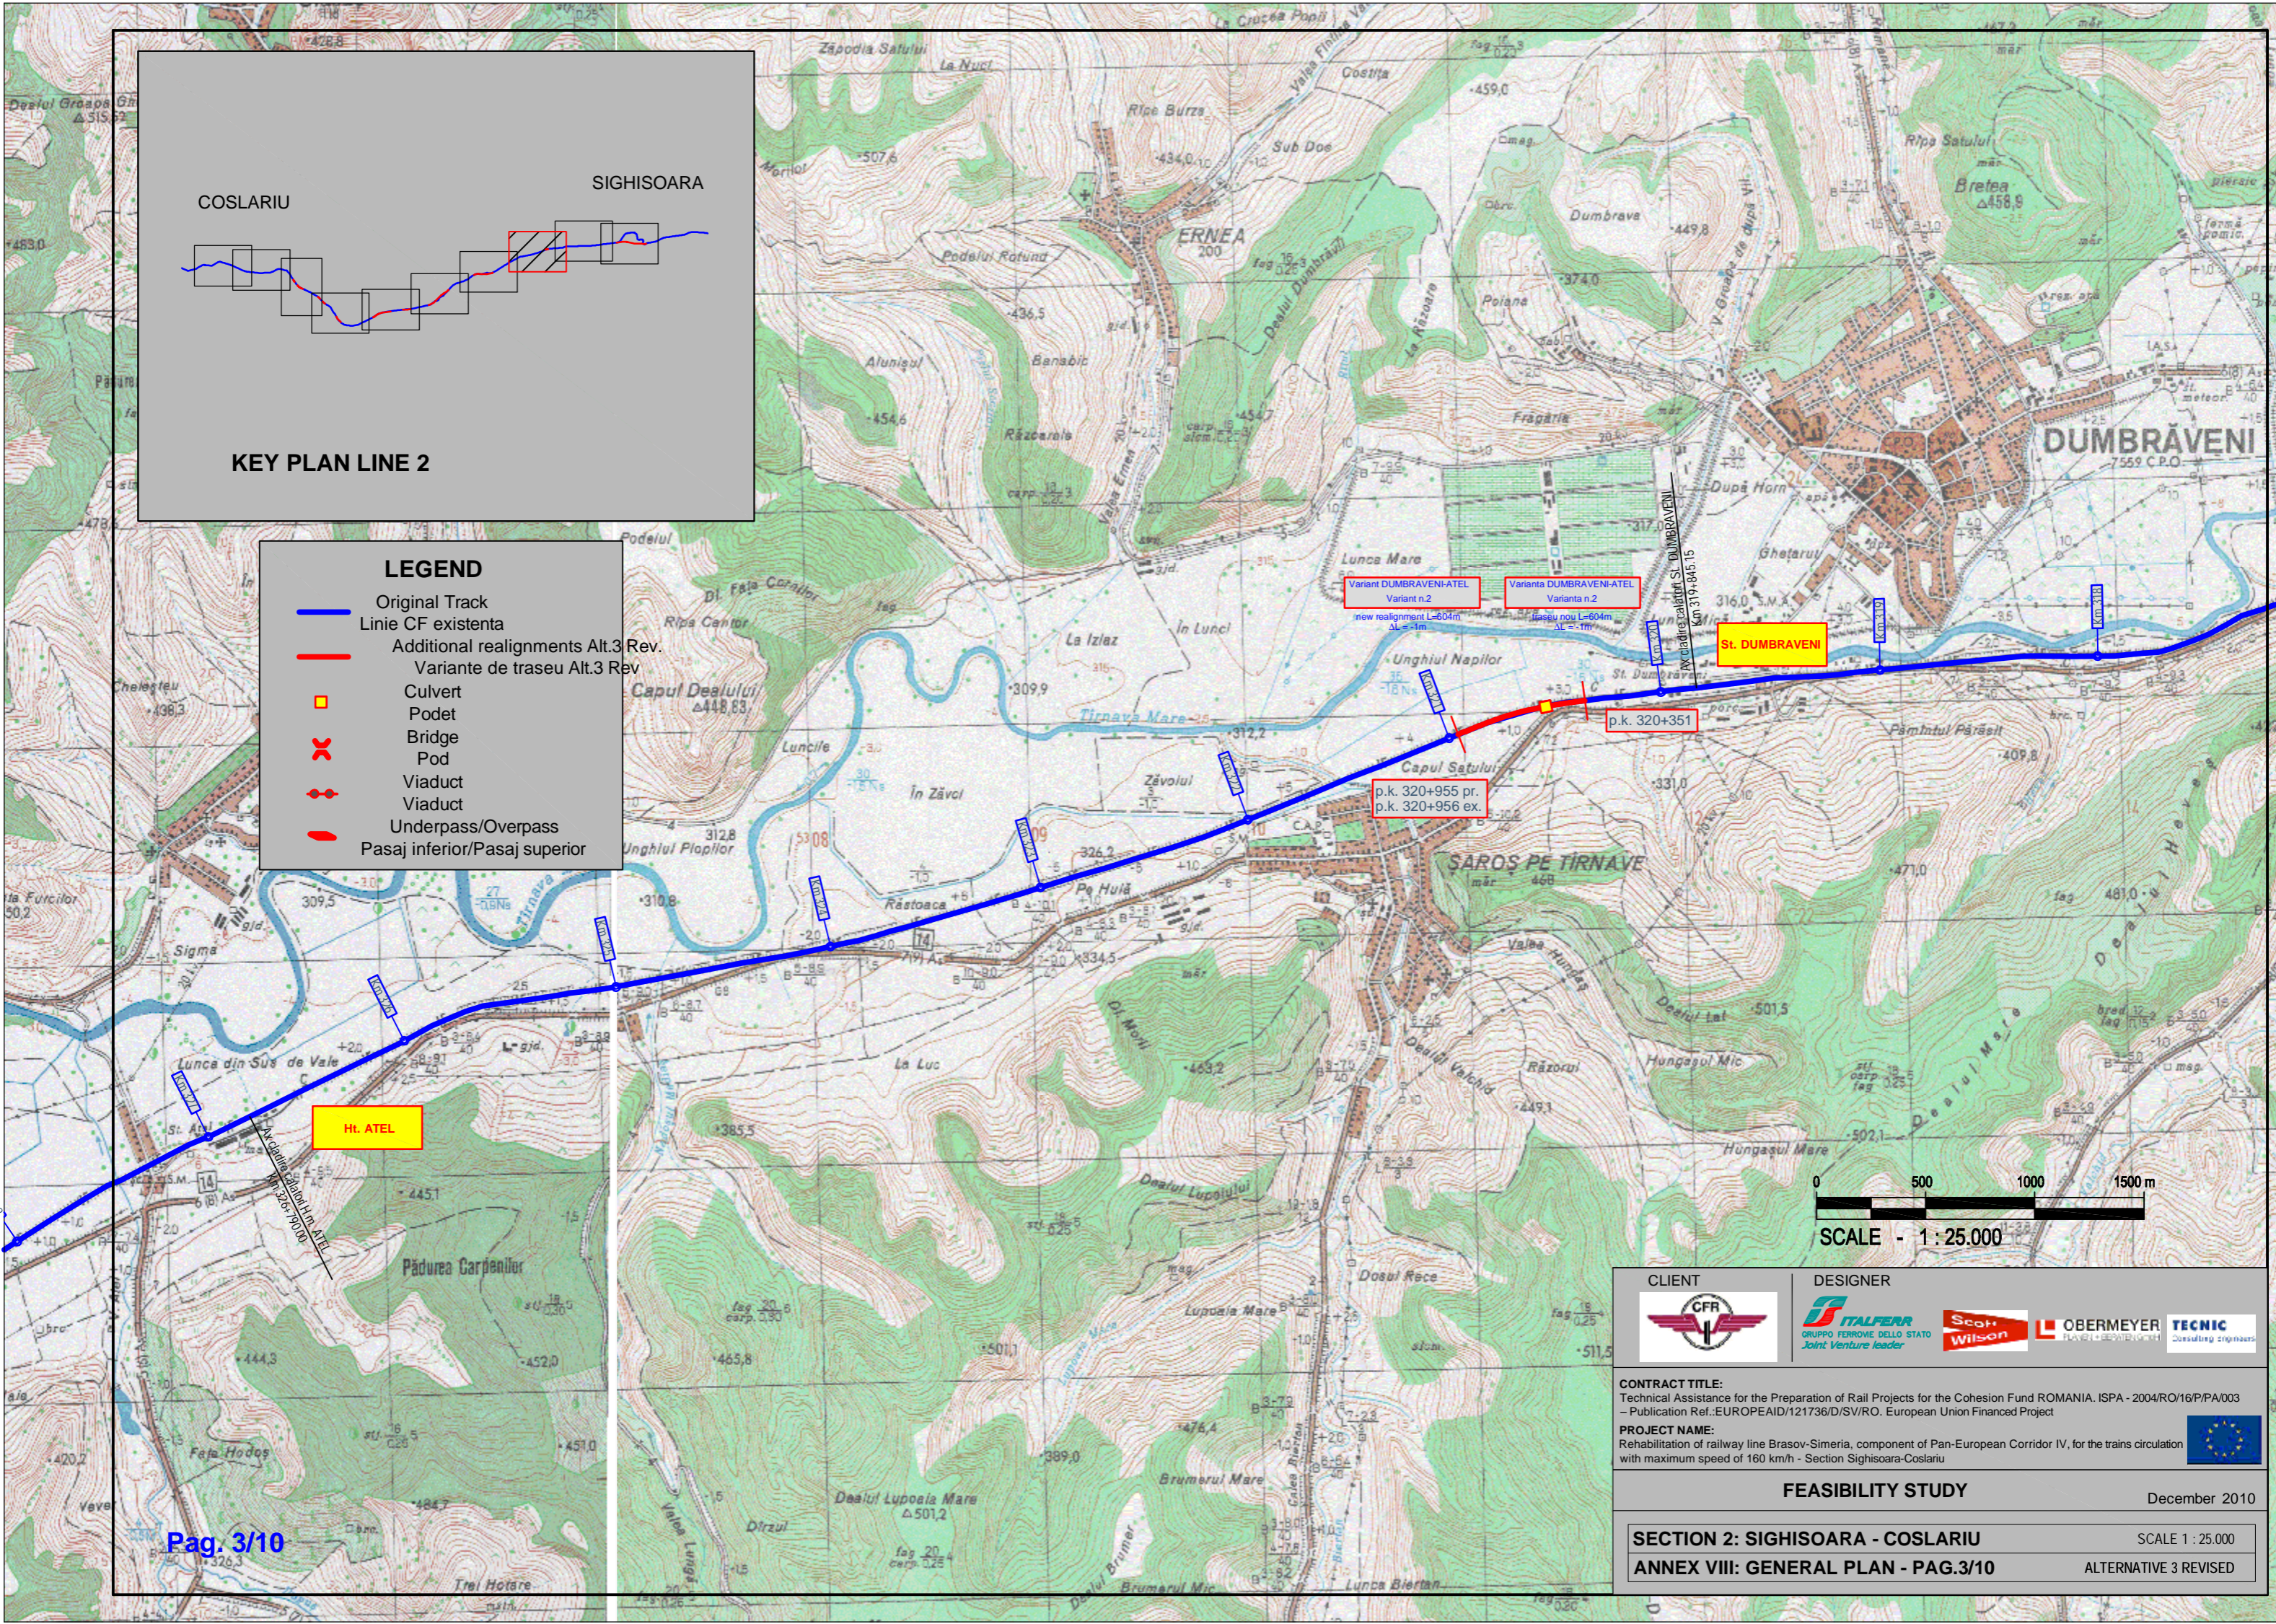

<b>CLIENT</b> 	<b>DESIGNER</b>  GRUPPO FERROVIE DELLO STATO Joint Venture leader			 Consulting engineers
-------------------	--	--	--	--------------------------

**CONTRACT TITLE:**  
Technical Assistance for the Preparation of Rail Projects for the Cohesion Fund ROMANIA, ISPA - 2004/RO/16/PA/003  
- Publication Ref.:EUROPEAID/121736/D/SV/RO. European Union Financed Project

**PROJECT NAME:**  
Rehabilitation of railway line Brasov-Simeria, component of Pan-European Corridor IV, for the trains circulation with maximum speed of 160 km/h - Section Sighisoara-Coslariu

<b>FEASIBILITY STUDY</b>		December 2010
<b>SECTION 2: SIGHISOARA - COSLARIU</b>		SCALE 1 : 25.000
<b>ANNEX VIII: GENERAL PLAN - PAG.3/10</b>		ALTERNATIVE 3 REVISED