


Trafic

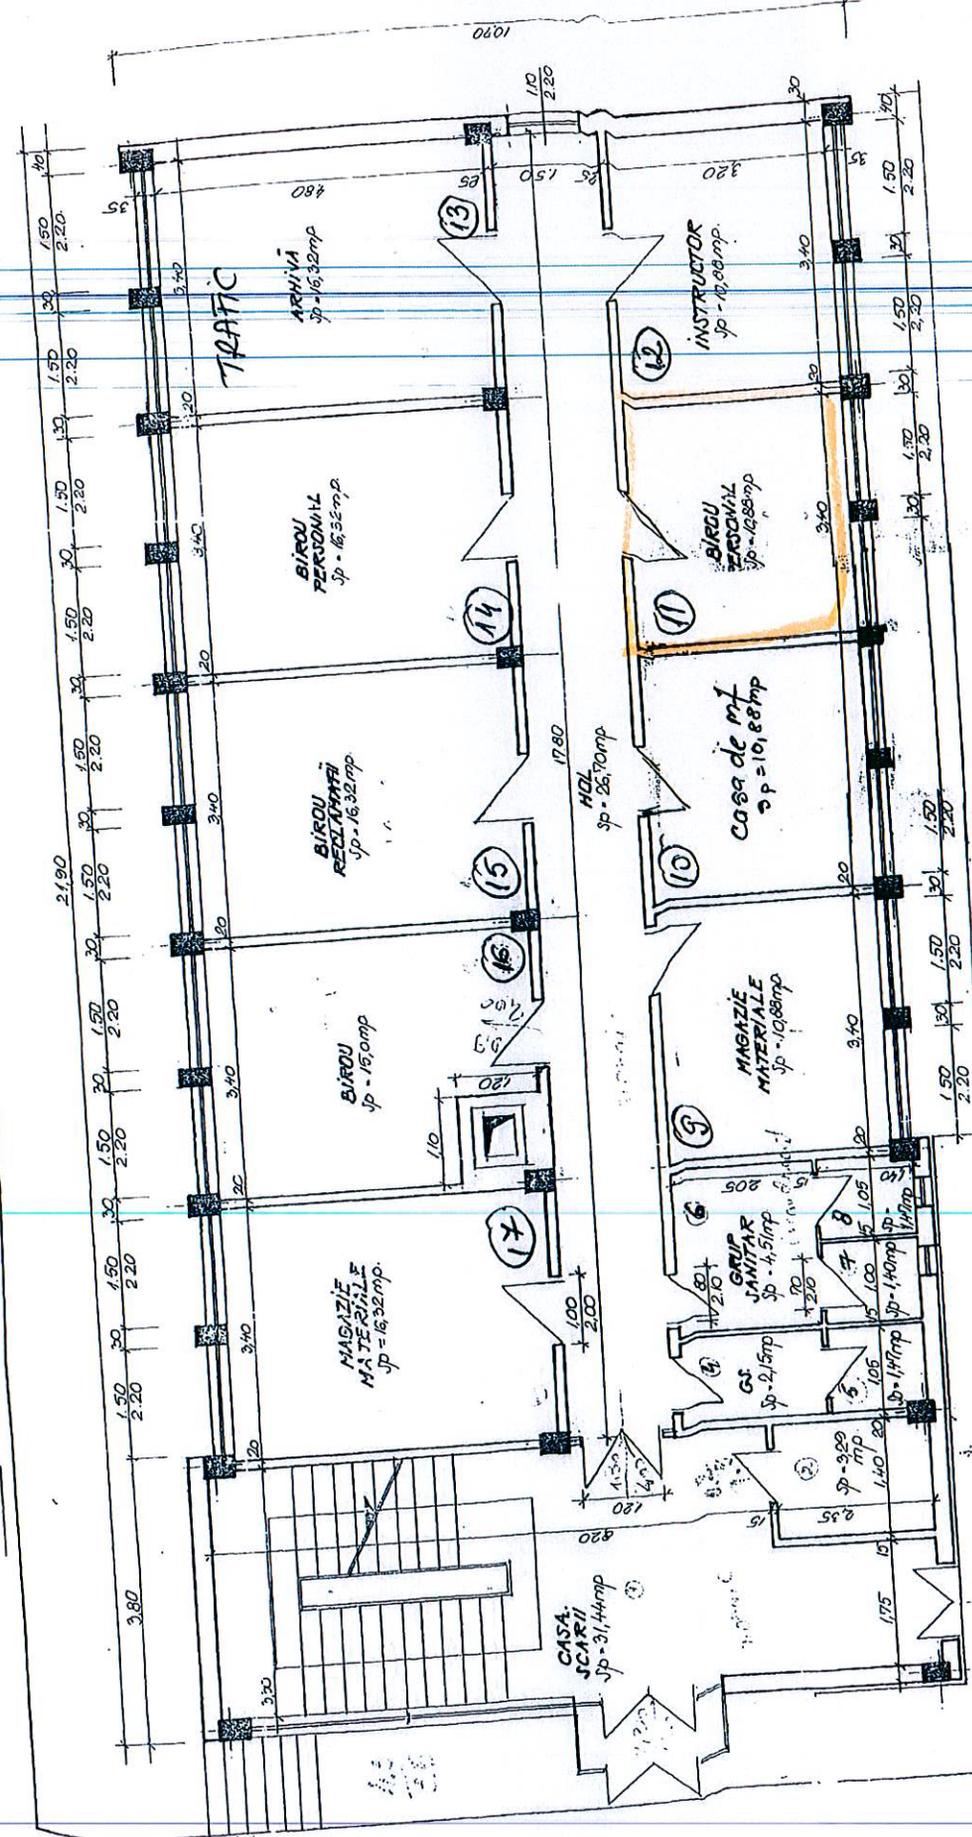



4:2.90
 2.00
 1.30

PLAN PARTER CORP. A
 PLANAR A2

