


VEDERE IN PLAN.

STAZIA GOIOASA KM. 86 + 73390

A.J. 10.02.4 P.F. 01.01.1945

S₀ = 376,33 S_u =

S_d = 103,85

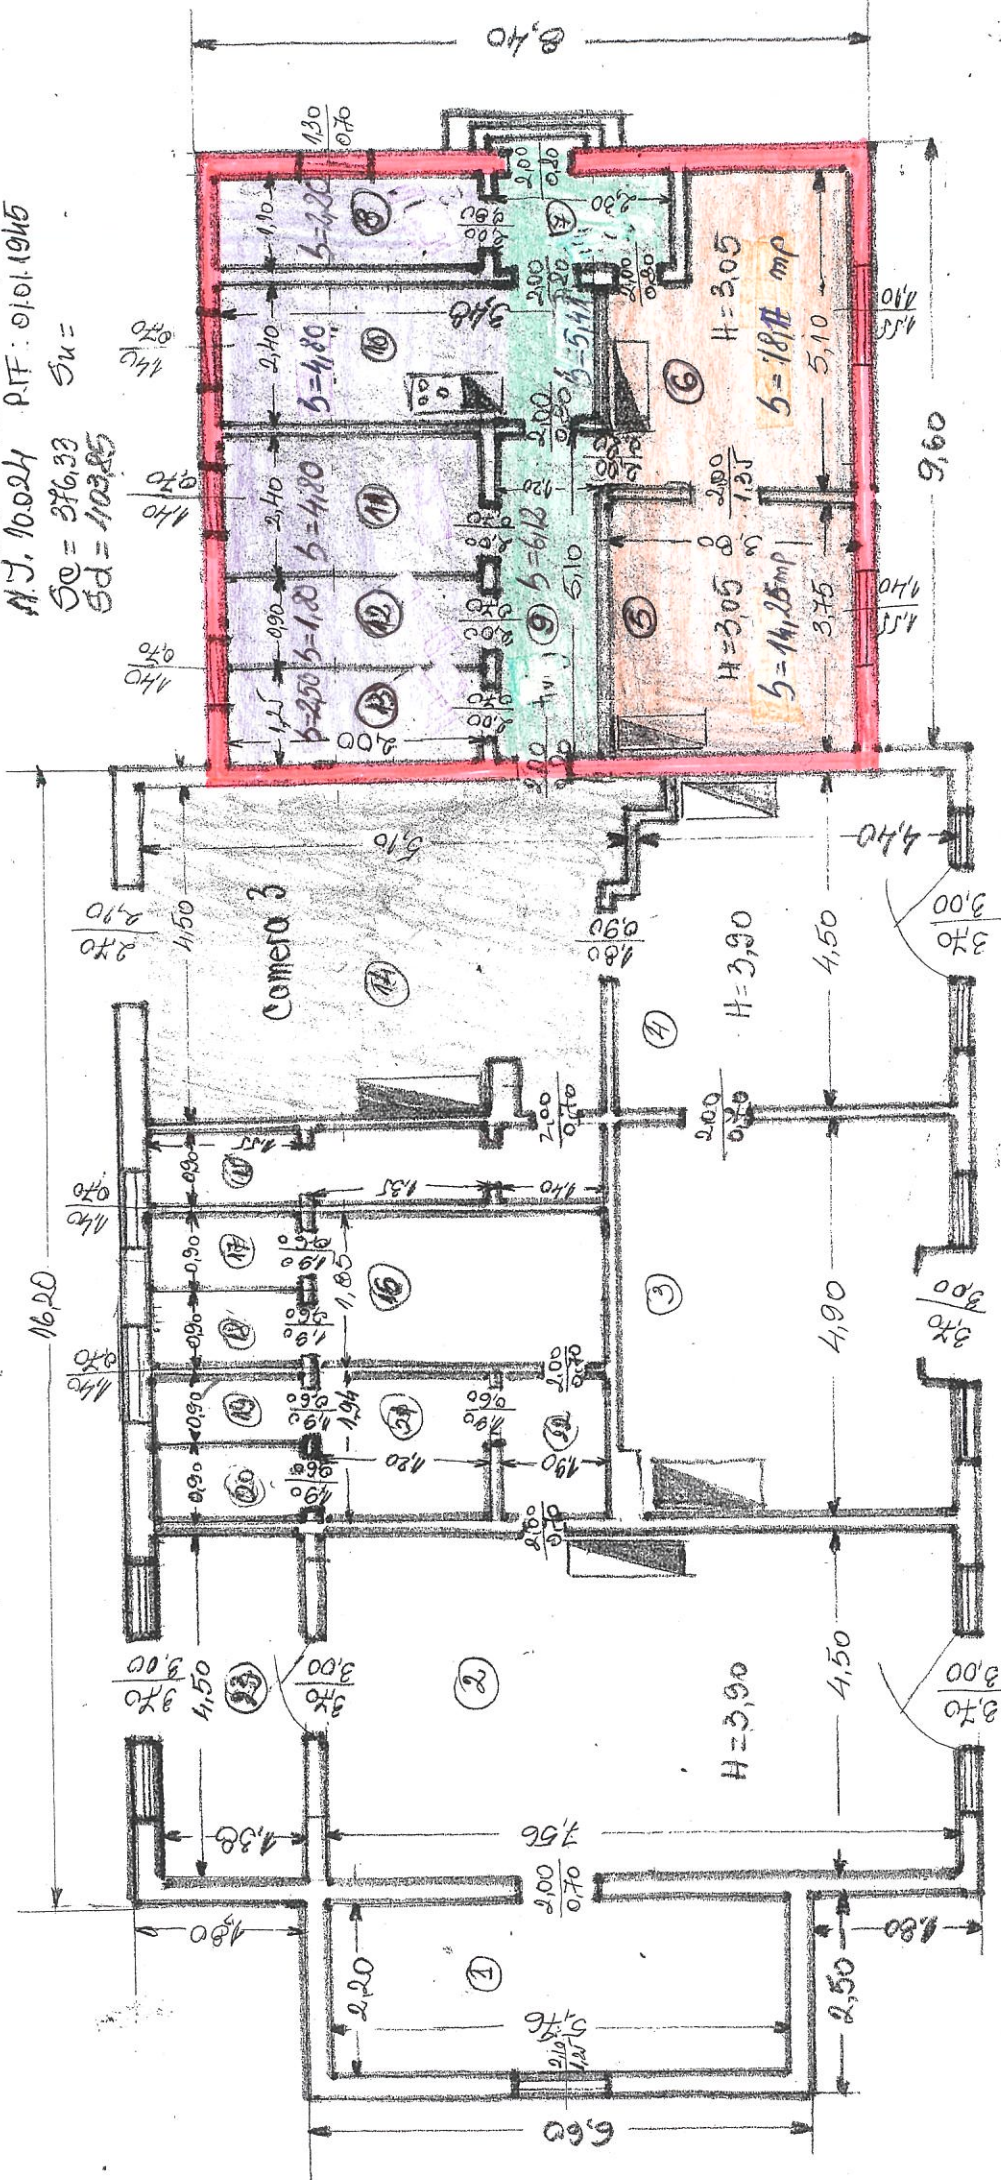


SIMOREA

Intestat. ex. att. ed. civil
sept. 2006
M

Goioasa

CARALITA

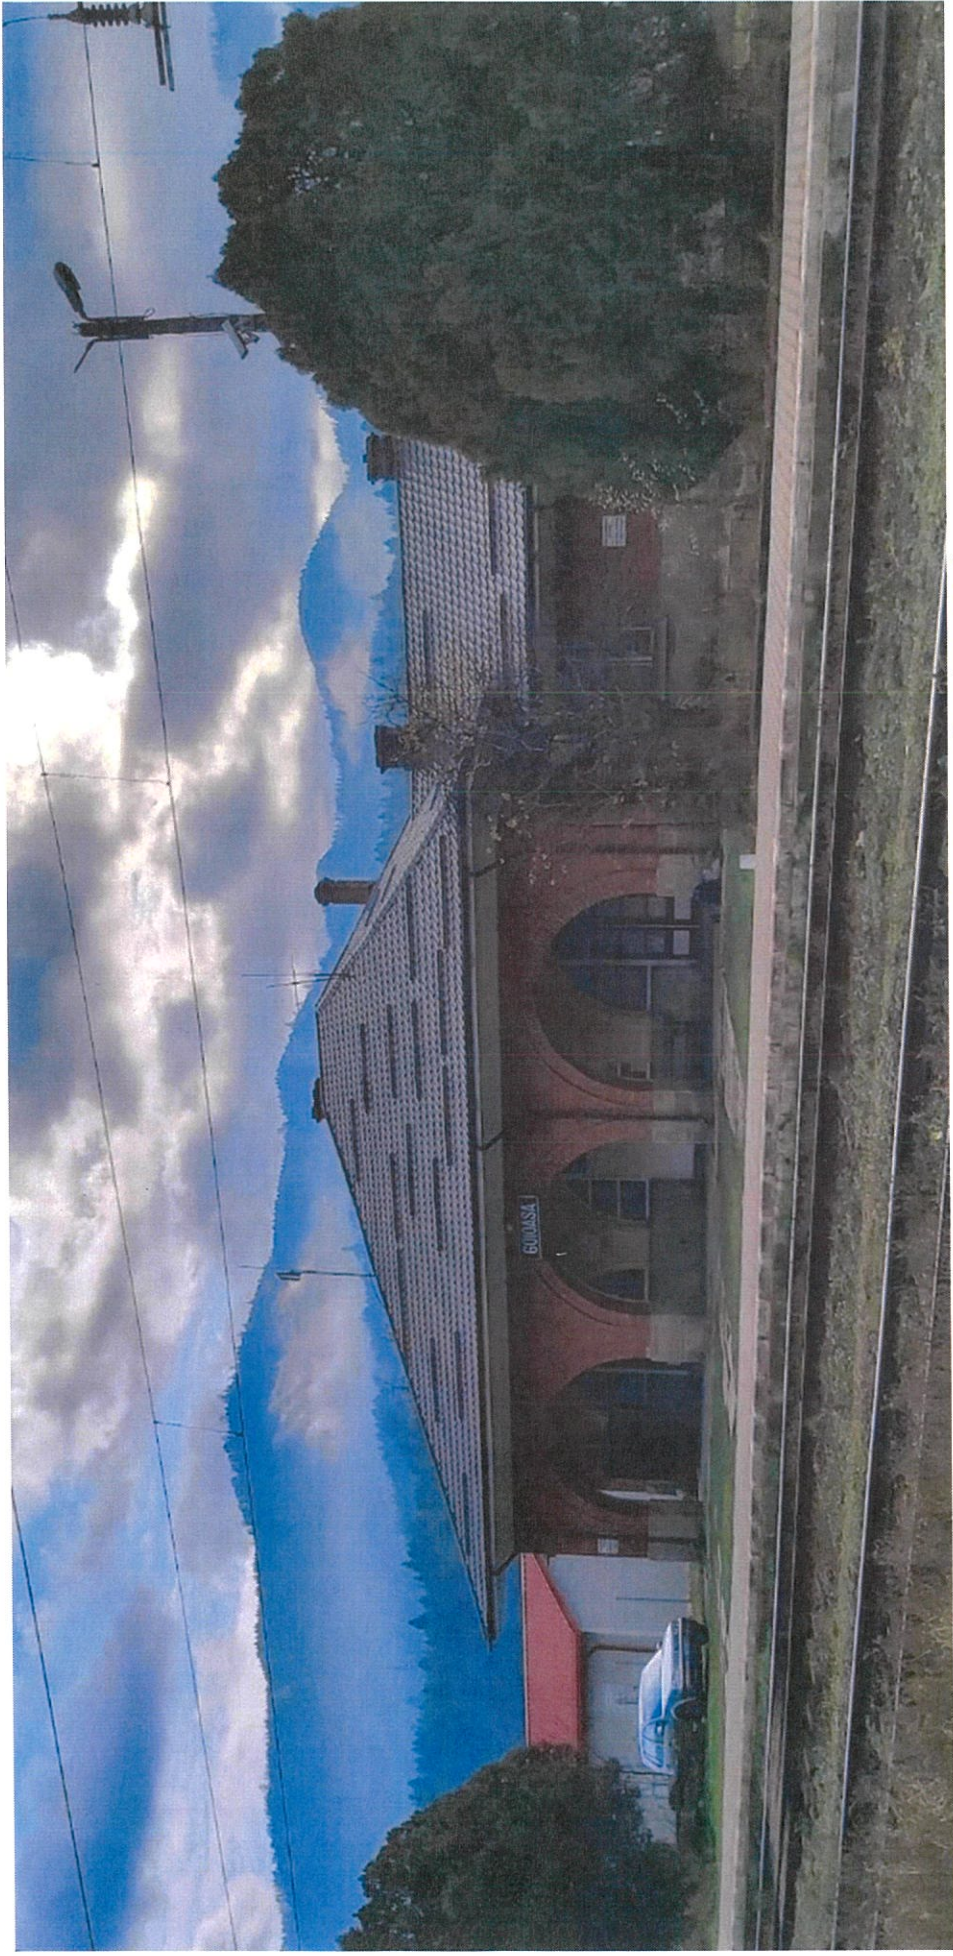

STATTIA CF GOIDA SA